


Figure 12 Aerial view of native vegetation within the site - South east region



Figure 13 Aerial view of native vegetation within the site - South west region

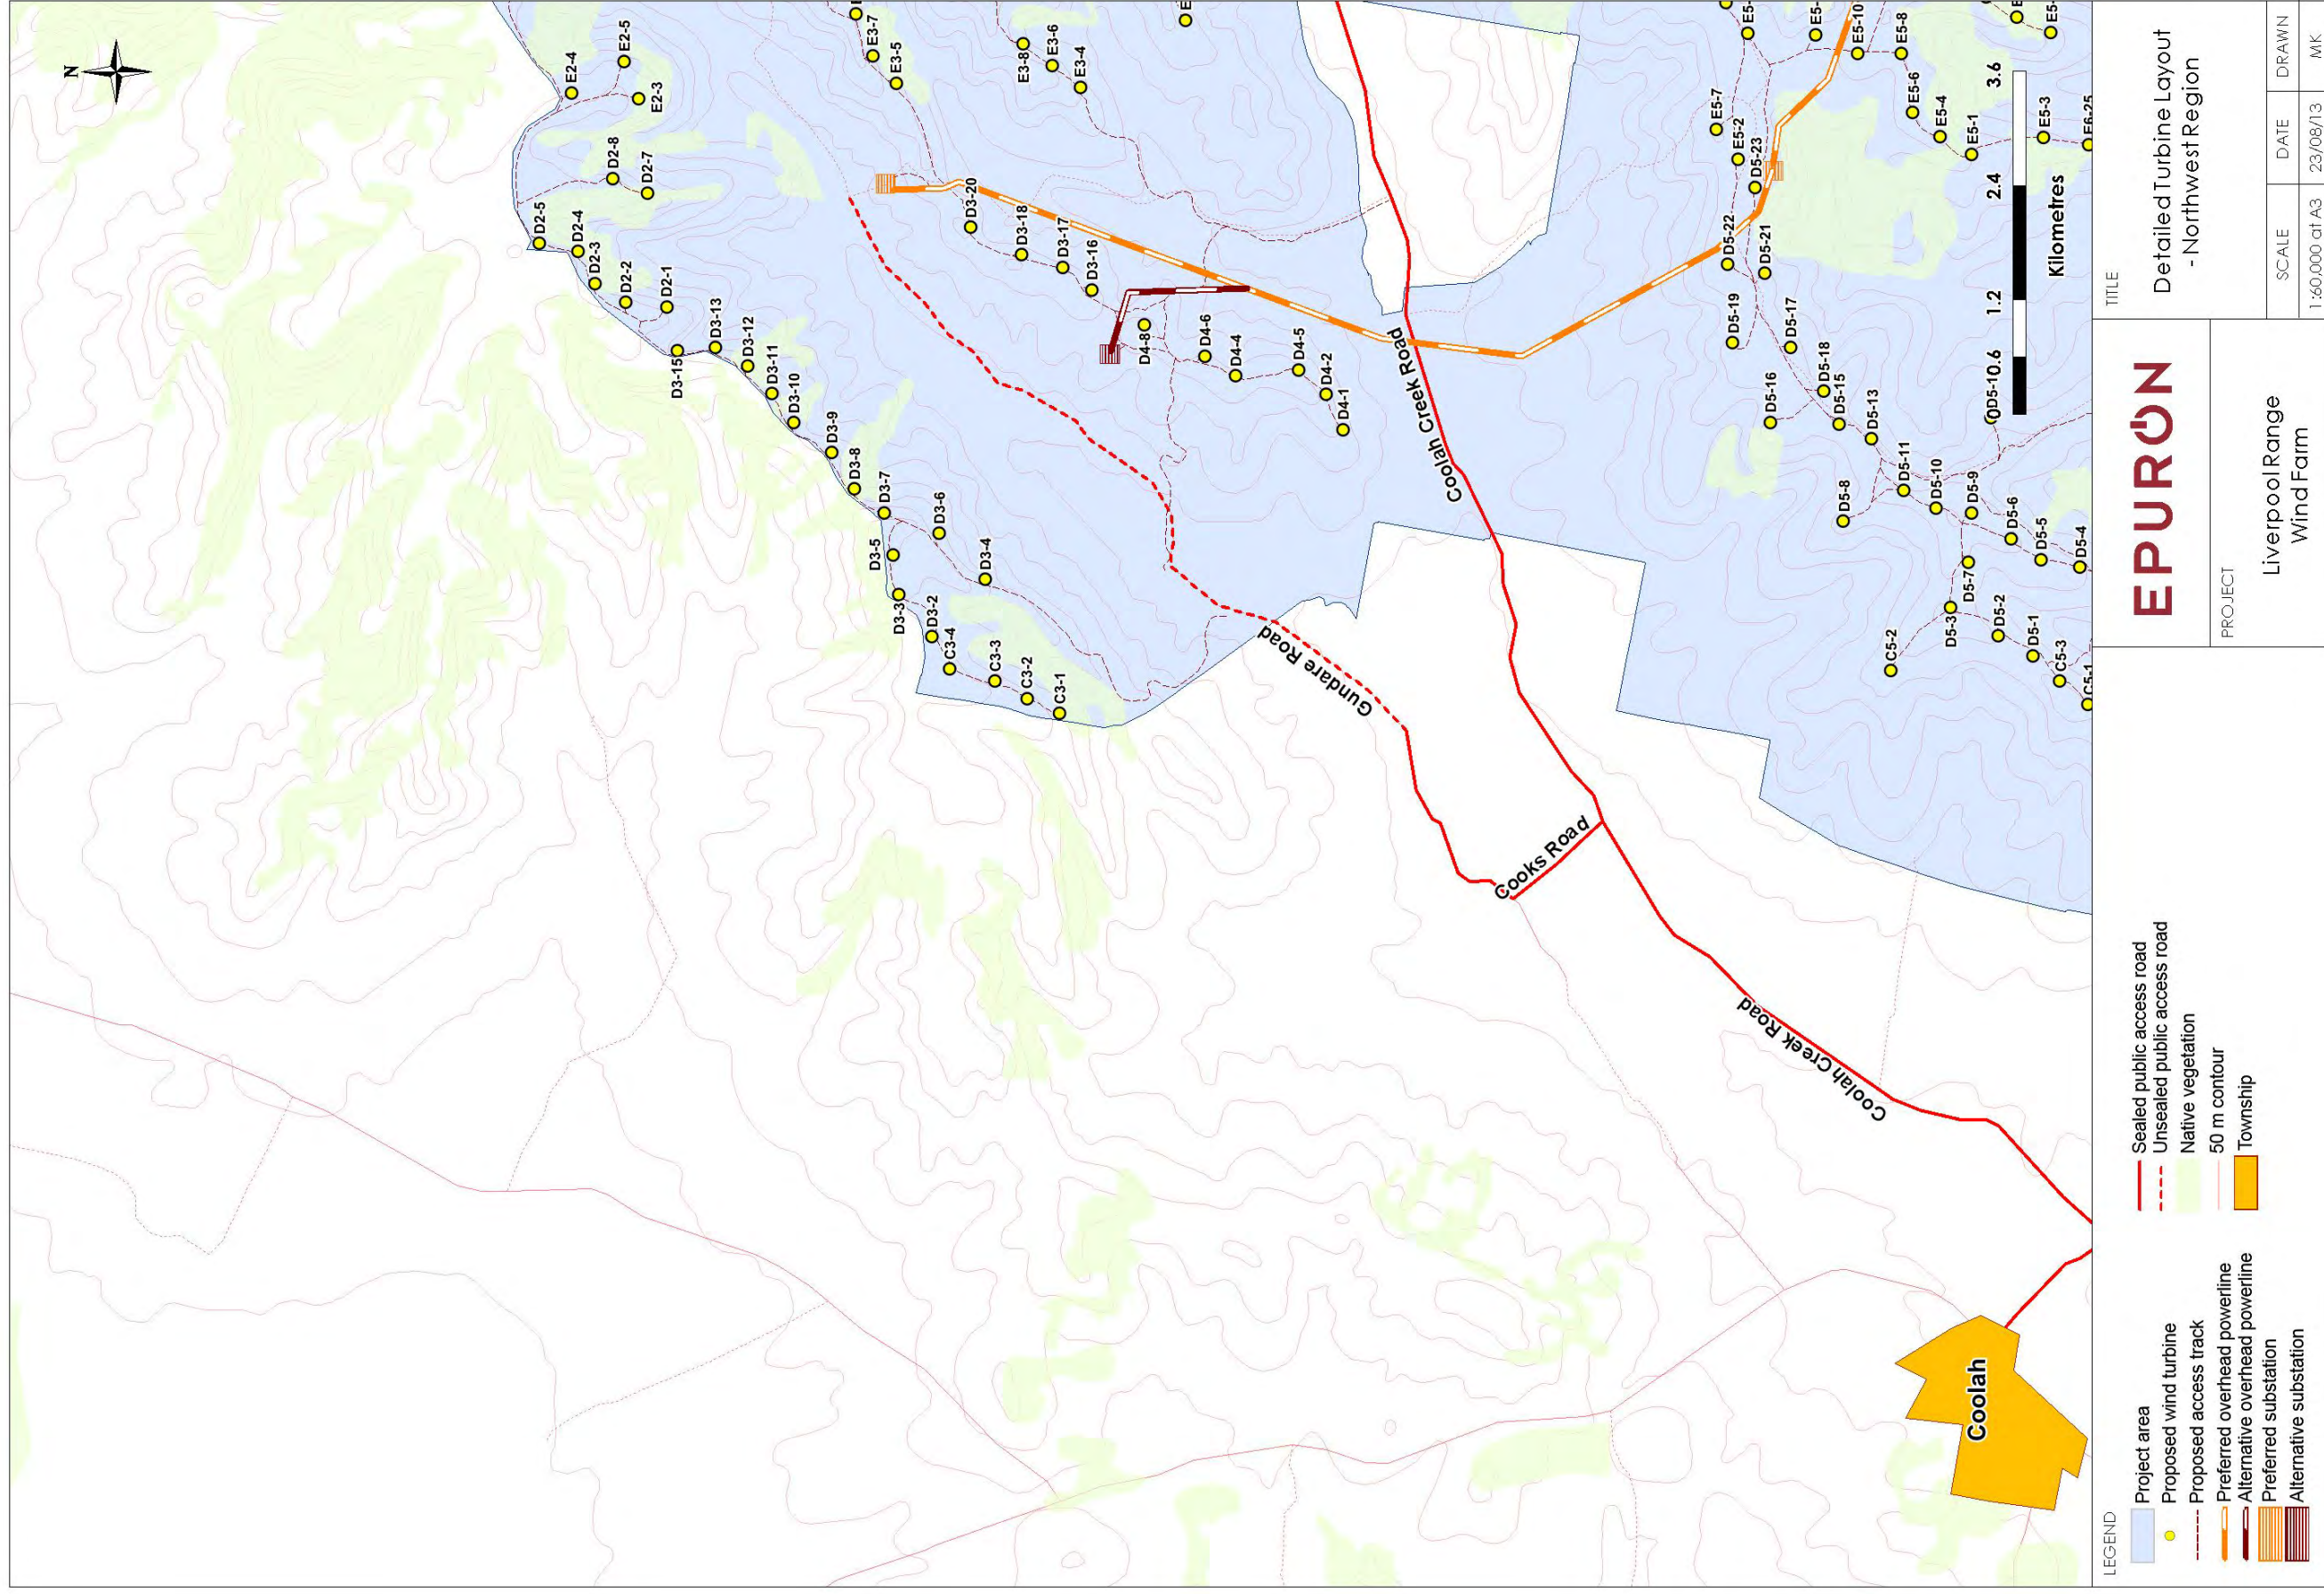

EPURON	PROJECT	
	Liverpool Range Wind Farm	
TITLE		
Detailed Turbine Layout - Northwest Region		
SCALE	DATE	DRAWN
1:60,000 at A3	23/08/13	MK

Figure 14 Detailed turbine placements and identification - Northwest region

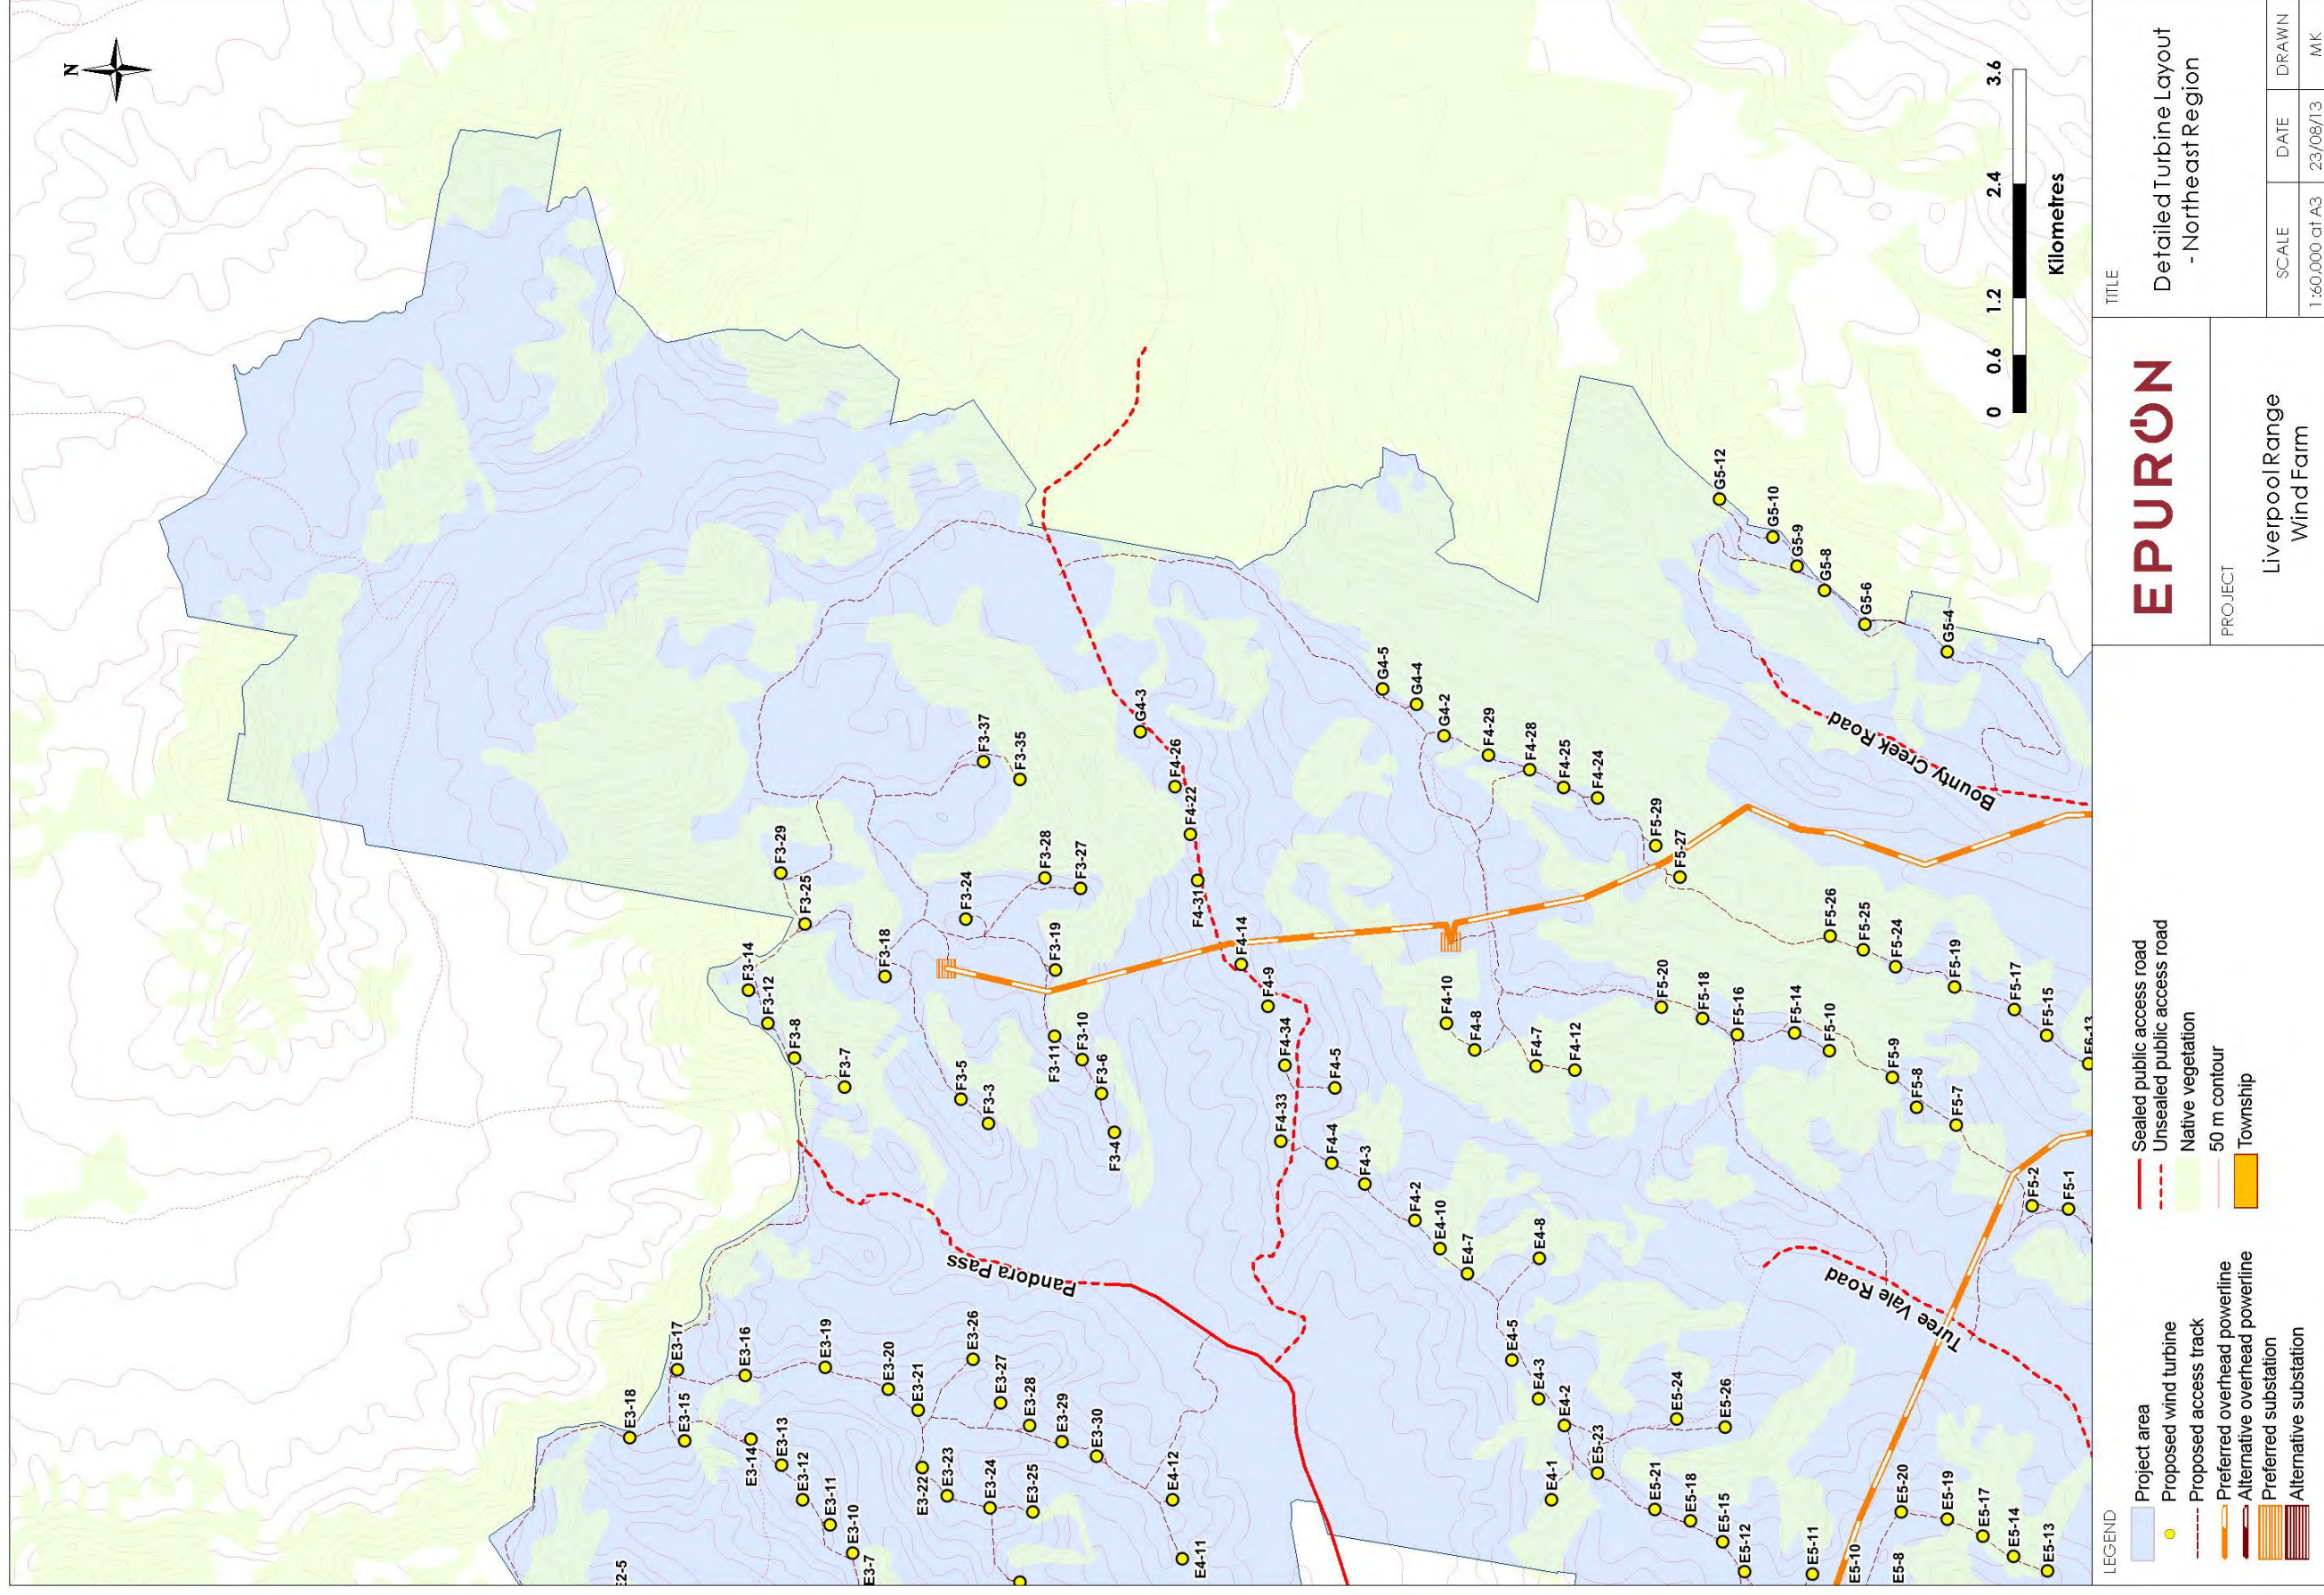


Figure 15 Detailed turbine placements and identification - Northeast region

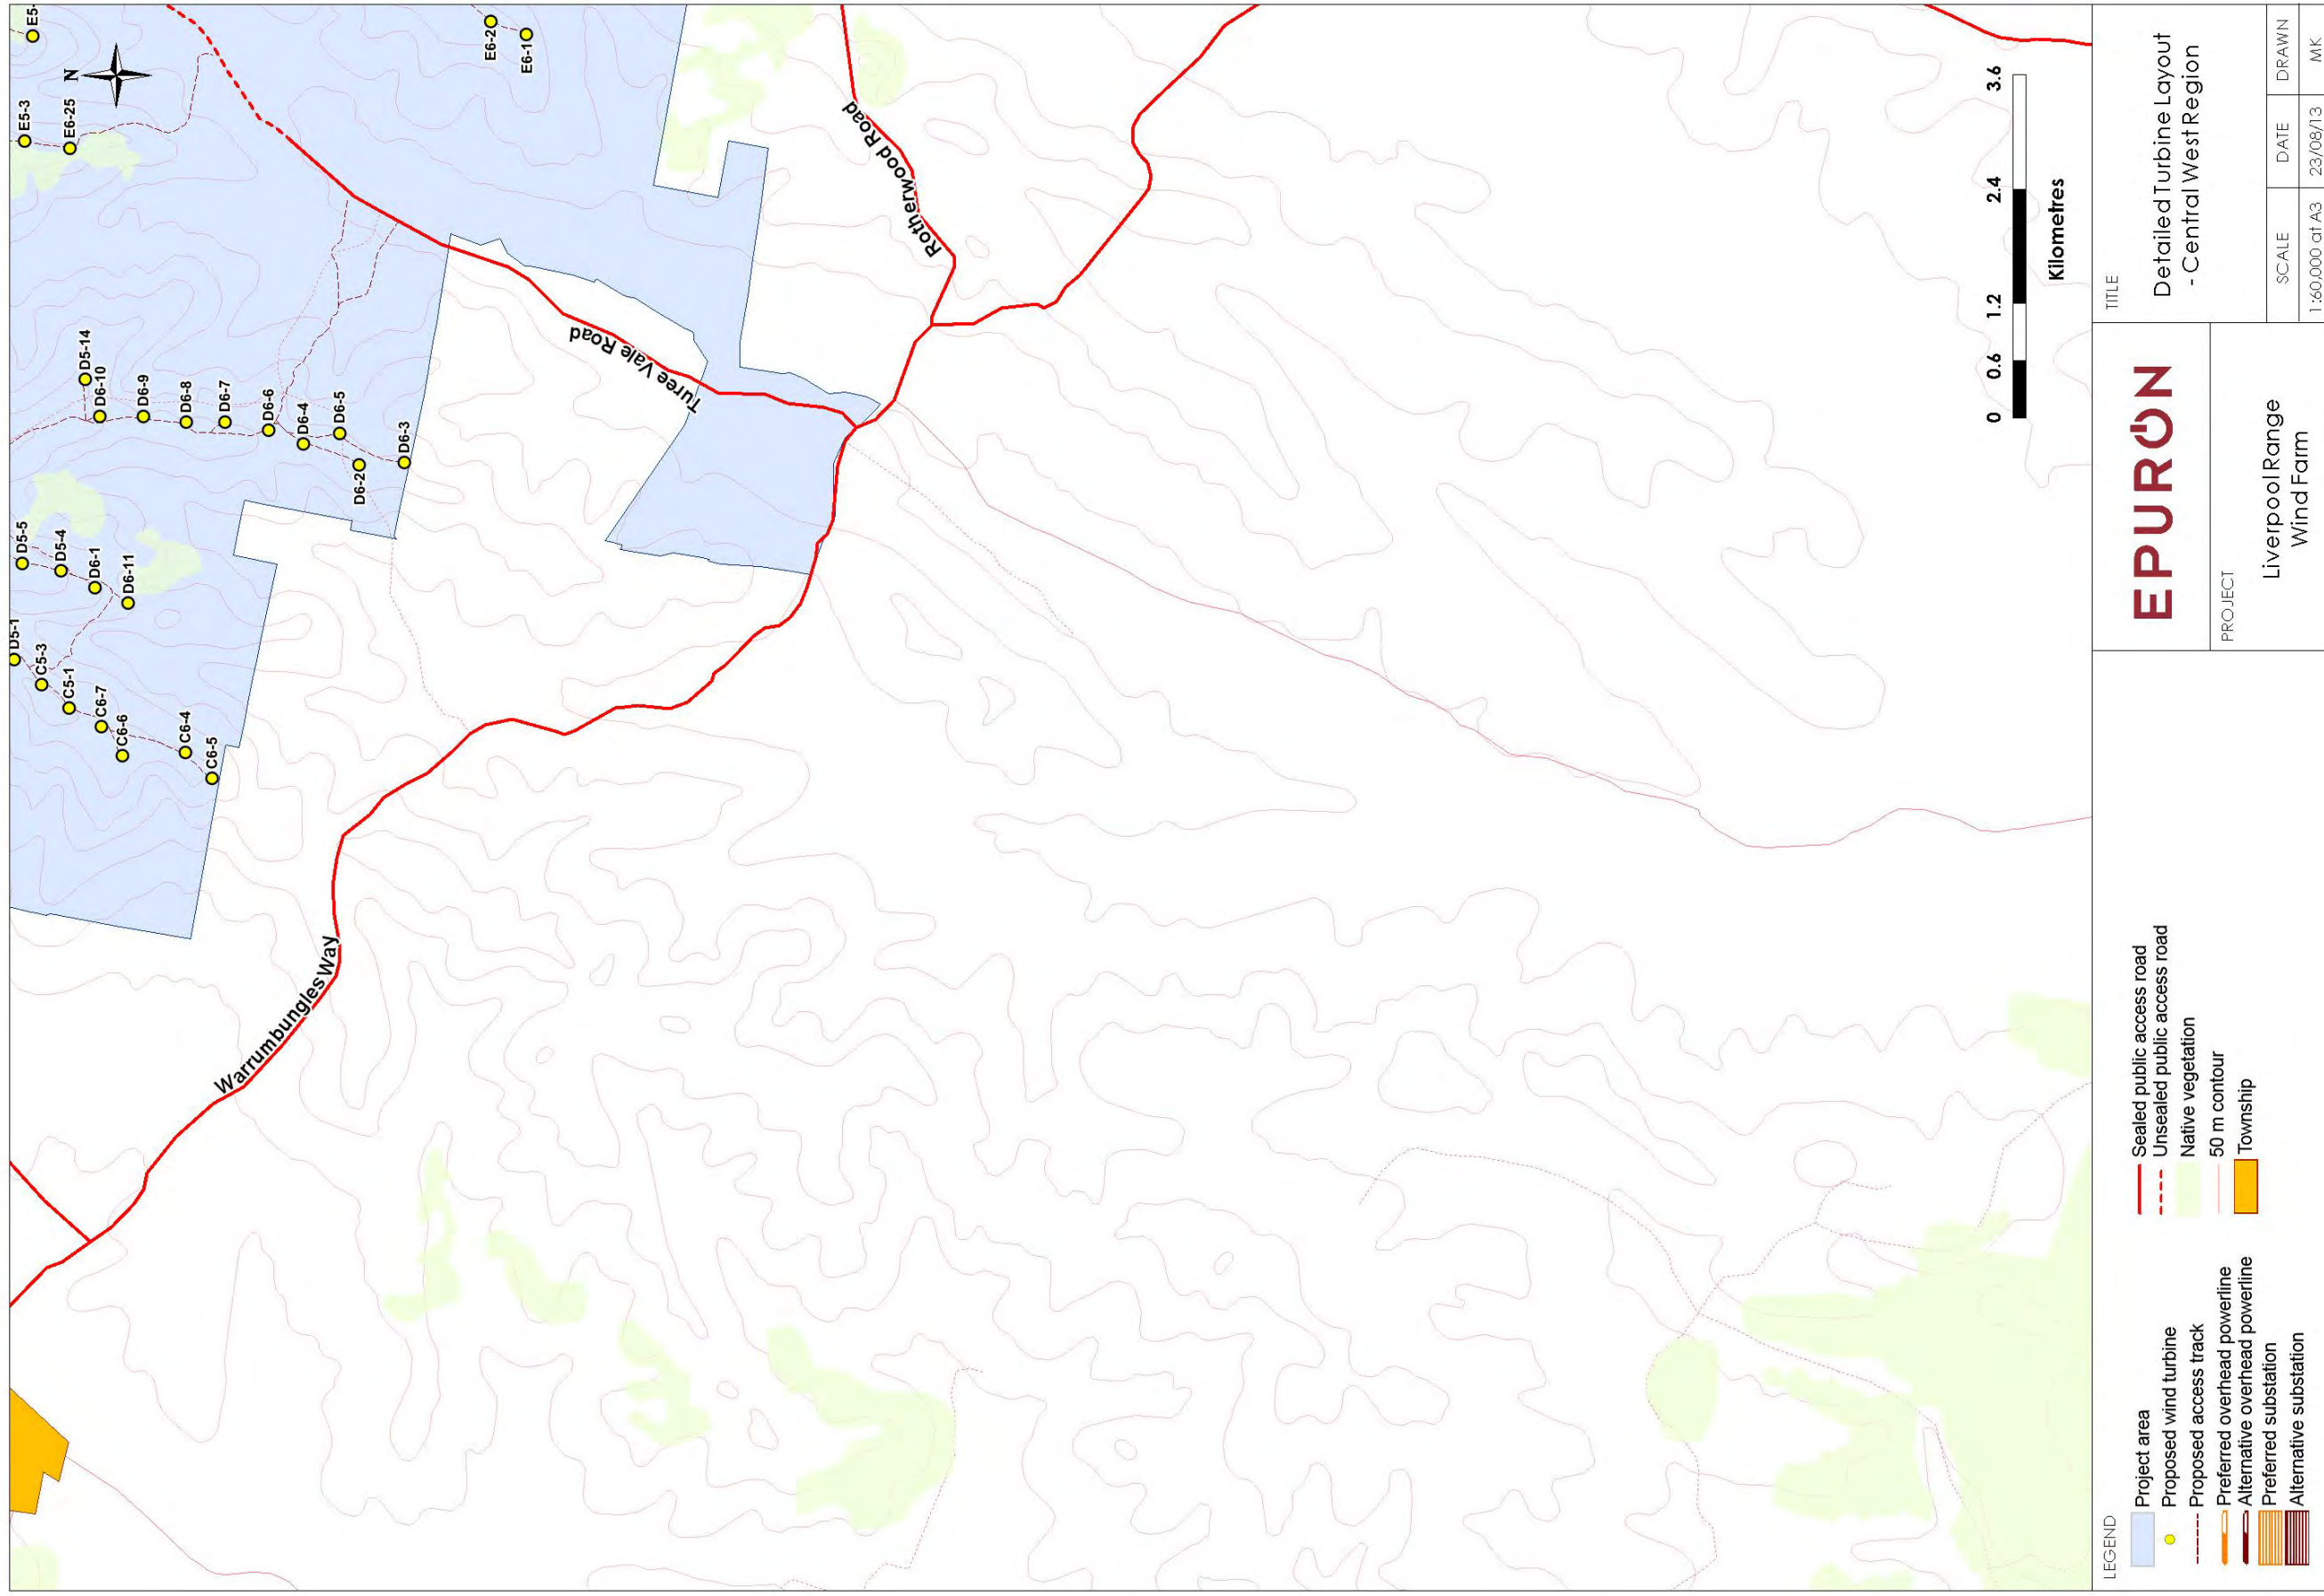


Figure 16 Detailed turbine placements and identification - Central west region

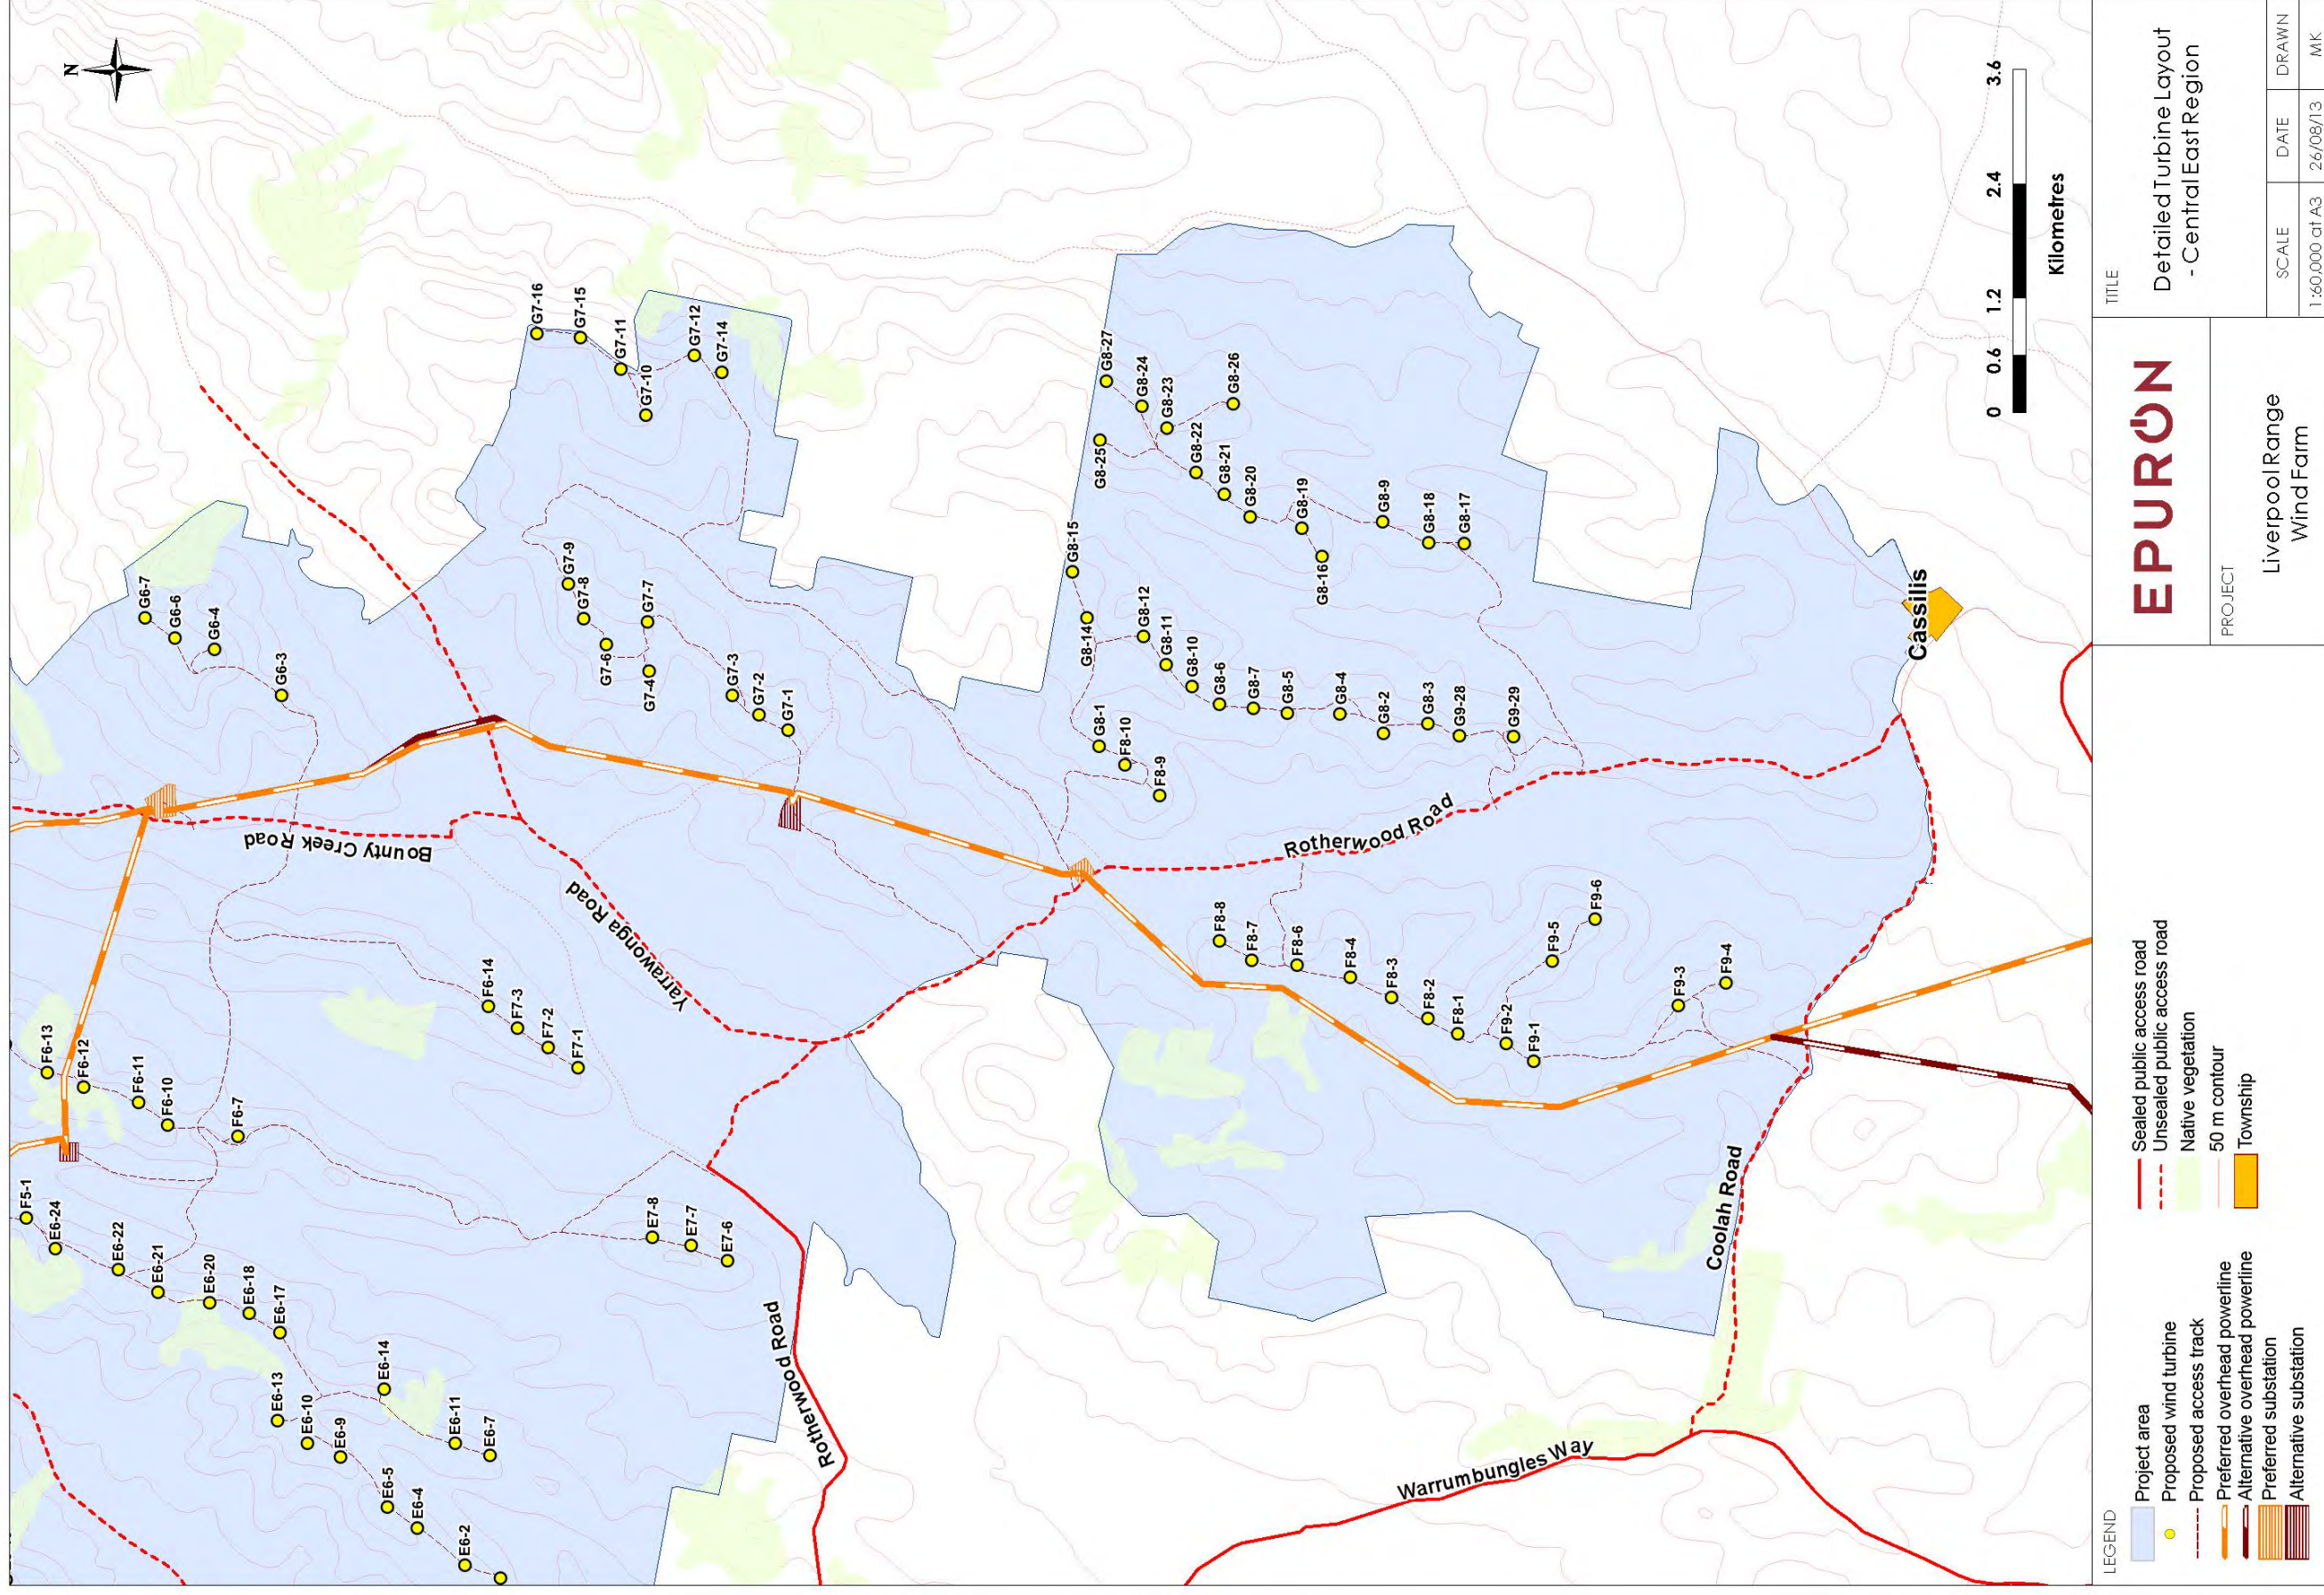


Figure 17 Detailed turbine placements and identification - Central east region


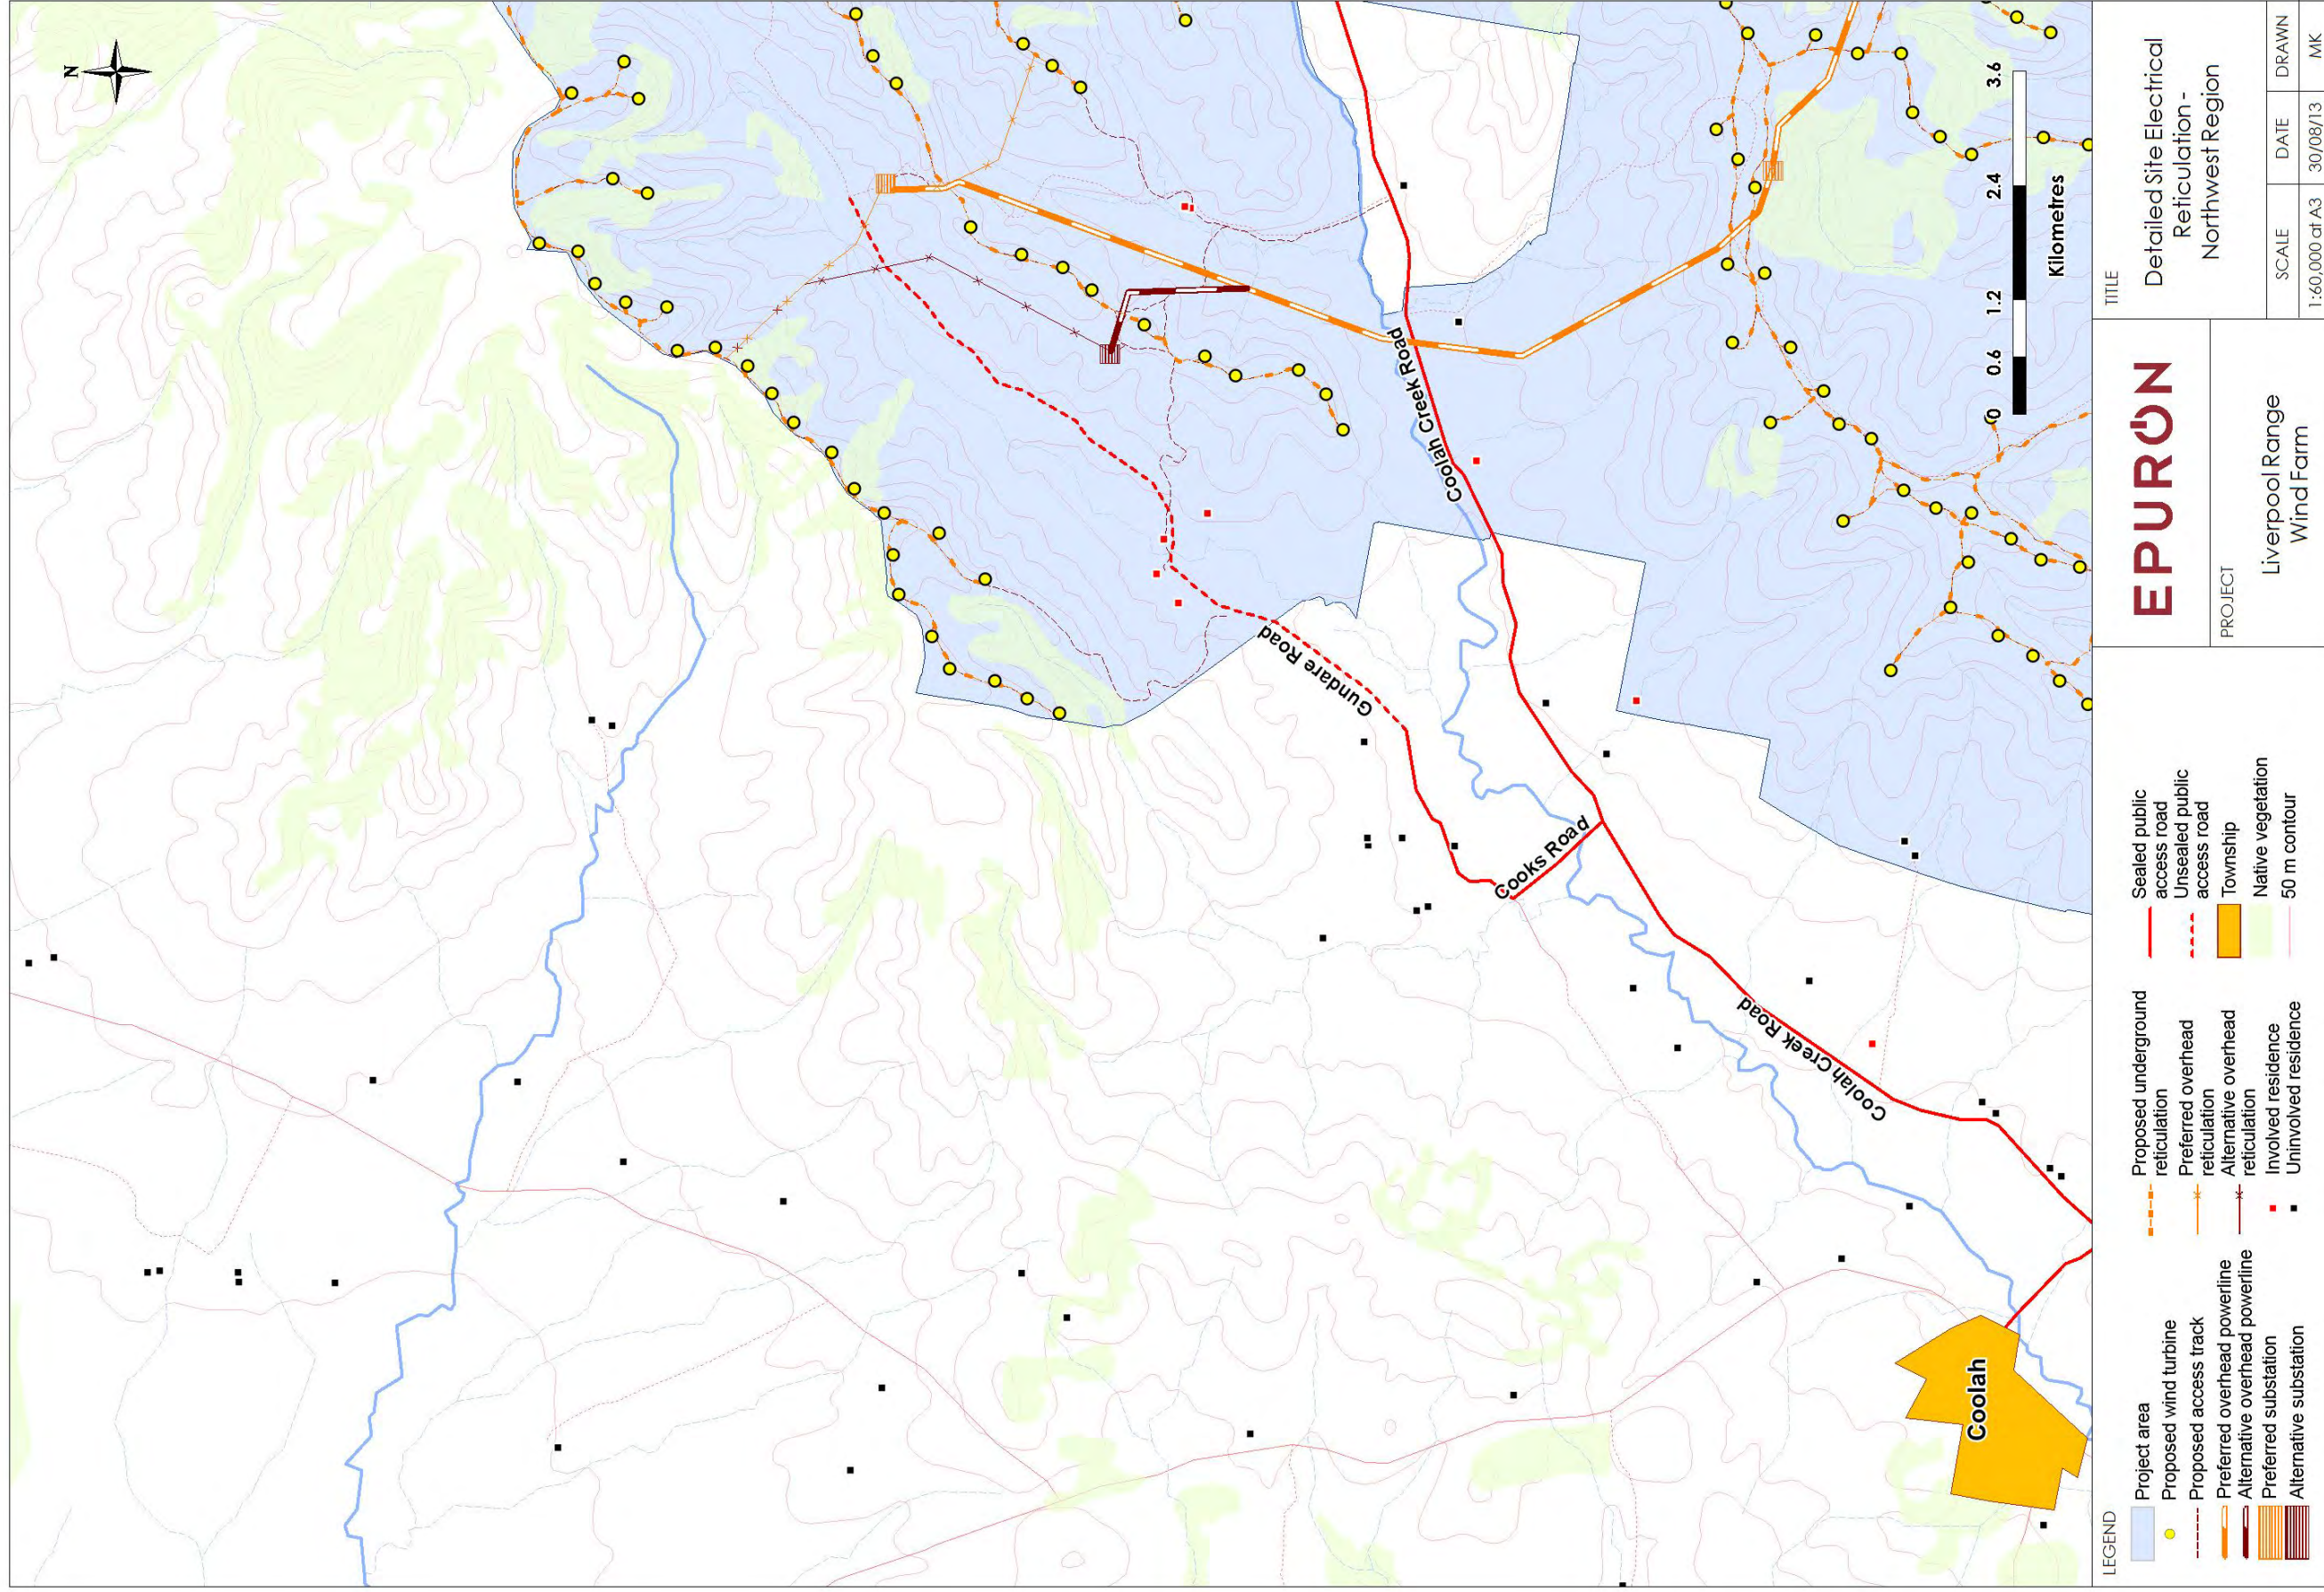


Figure 18 Detailed powerline, overhead and underground electrical reticulation design - Northwest region

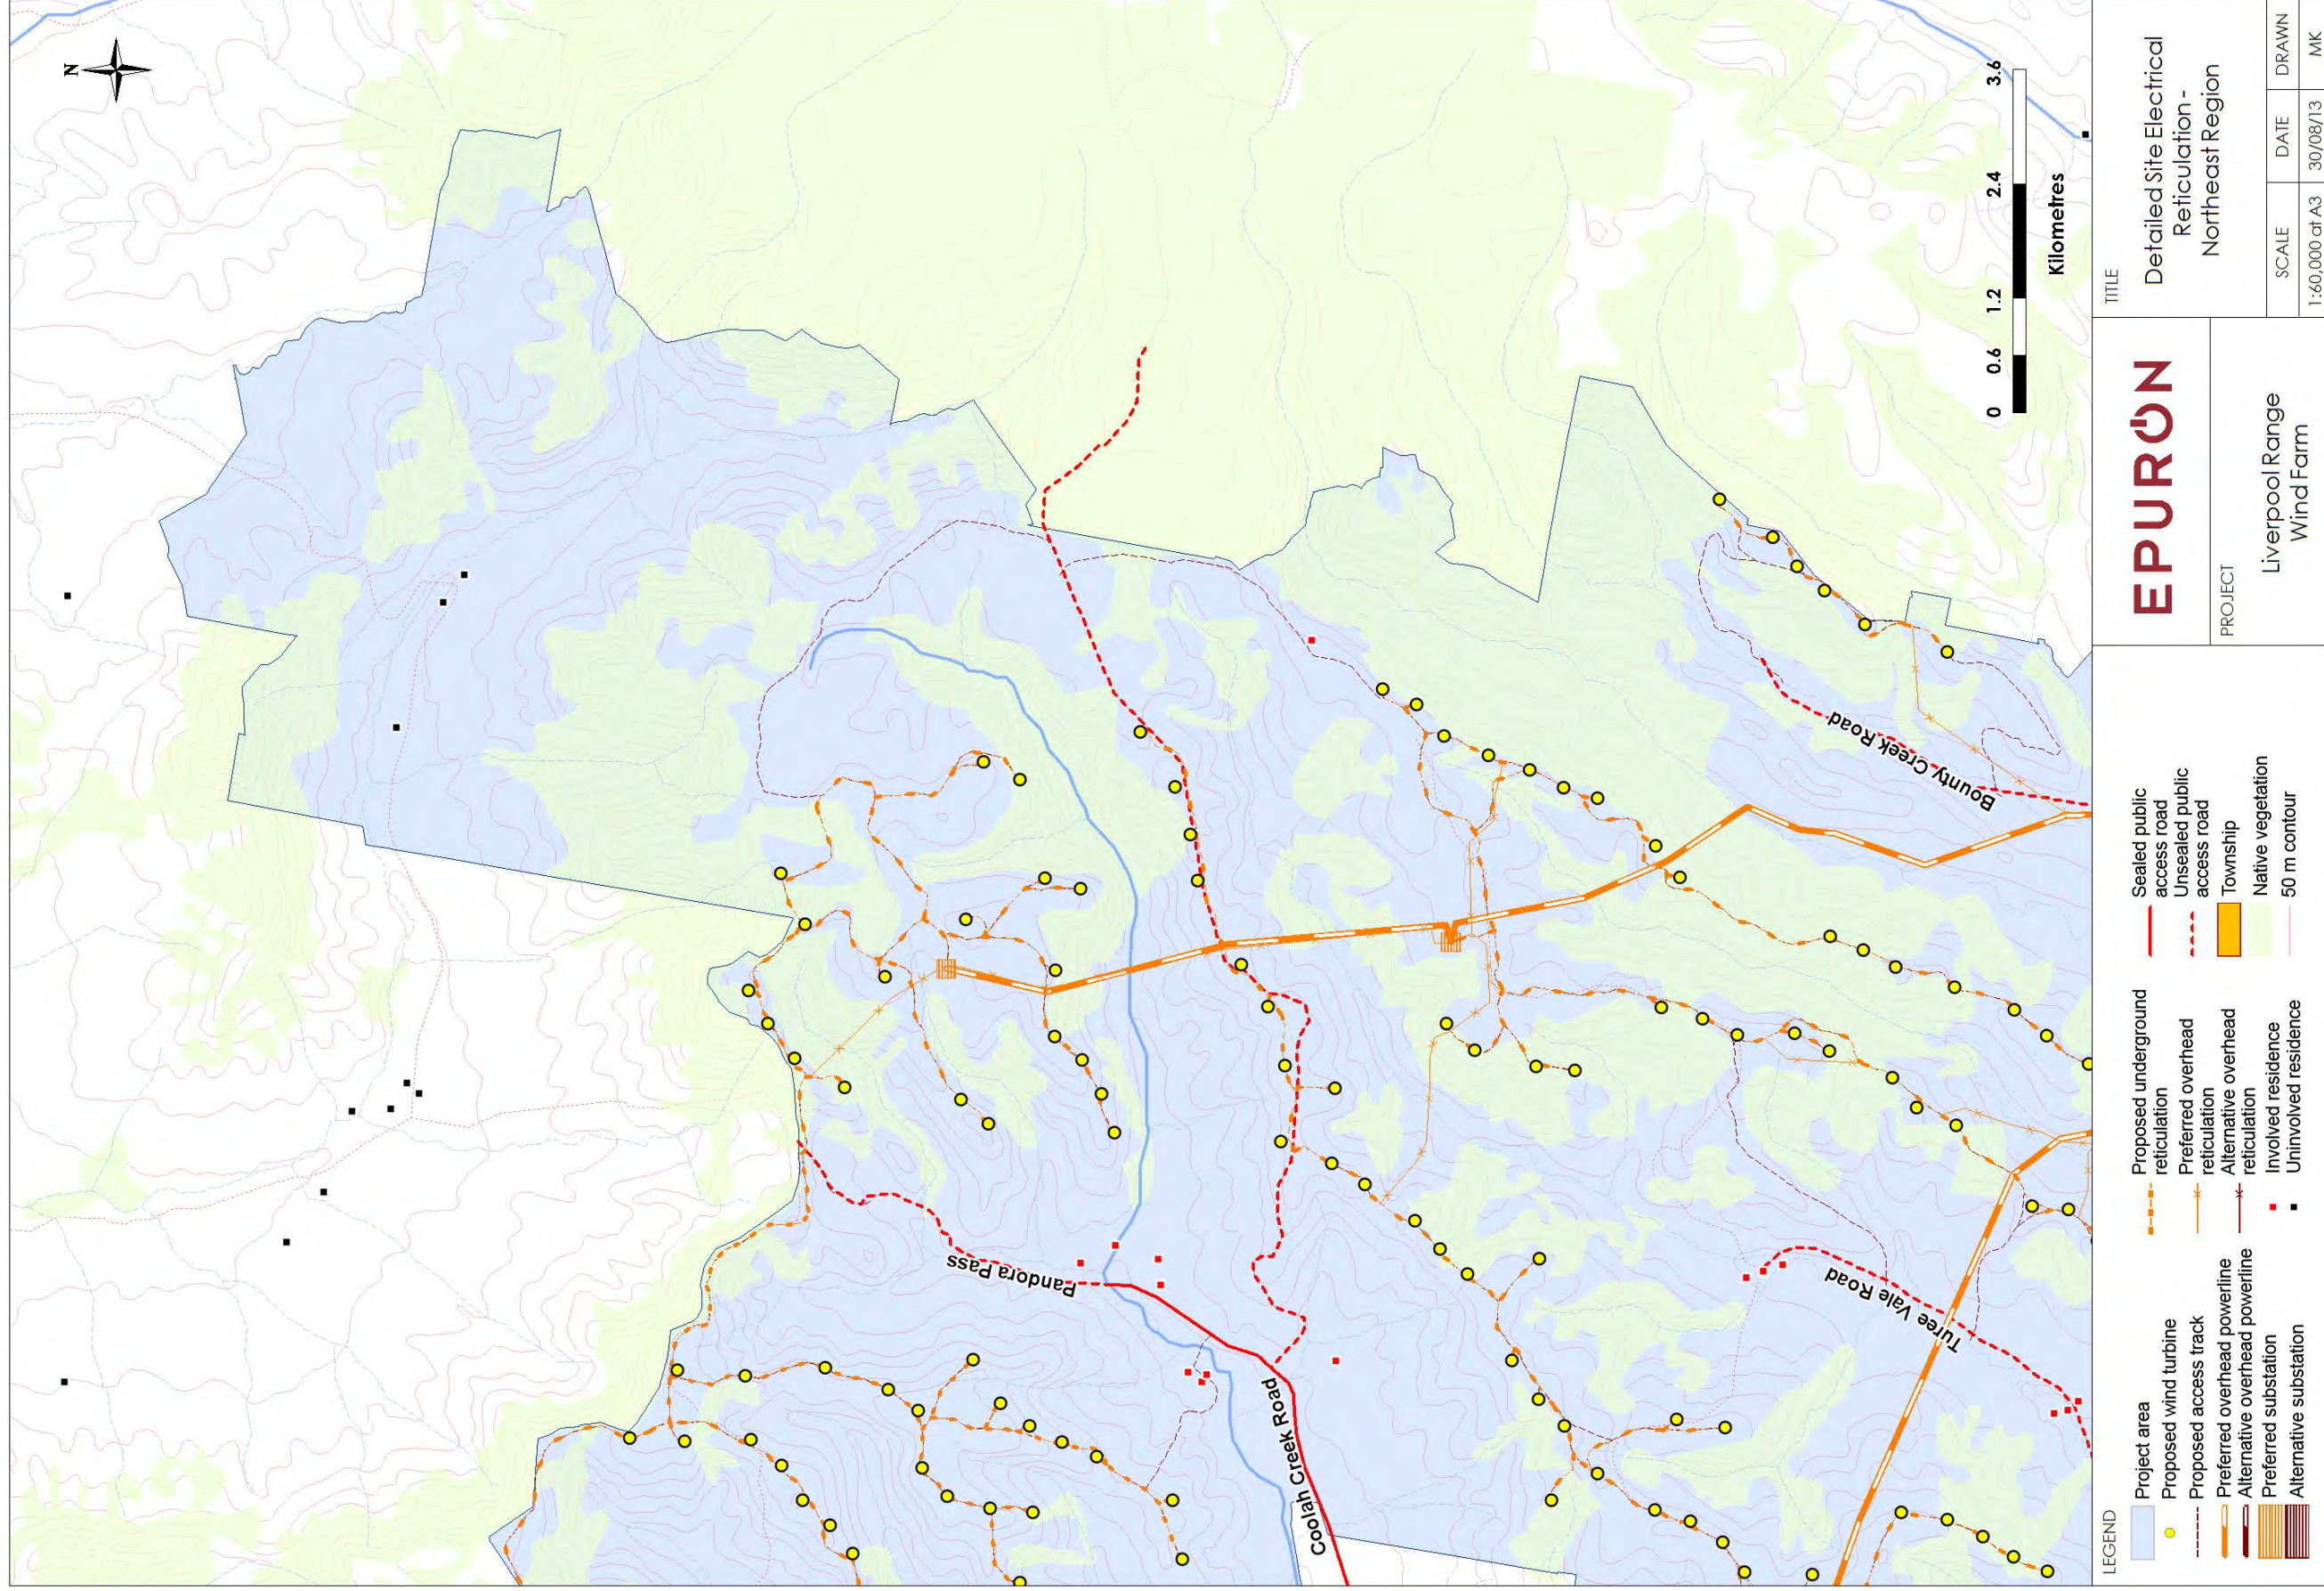

EPURON	TITLE	
	Detailed Site Electrical Reticulation - Northeast Region	
PROJECT	Liverpool Range Wind Farm	
	SCALE	DATE
	1:60,000 at A3	30/08/13
	DRAWN	MK

<ul style="list-style-type: none"> Project area Proposed wind turbine Proposed access track Preferred overhead powerline Alternative overhead powerline Preferred substation Alternative substation 	<ul style="list-style-type: none"> Proposed underground reticulation Preferred overhead reticulation Alternative overhead reticulation Involved residence Uninvolved residence 	<ul style="list-style-type: none"> Sealed public access road Unsealed public access road Township Native vegetation 50 m contour
---	---	---

Figure 19 Detailed powerline and overhead and underground electrical reticulation design - Northeast region