

LEGEND	
Proposed wind turbine	Preferred overhead 330kV powerline
Site Perimeter	Alternative overhead 330kV powerline
Turbine Corridor	Preferred overhead 33kV powerline
Infrastructure Corridor	Alternative overhead 33kV powerline
Proposed access track	Collection substation
Proposed underground reticulation	Connection substation
Existing 132kV transmission line	Proposed concrete batch plant
Existing 330kV transmission line	Proposed construction compound
Proposed O&M building	2km turbine buffer
Cadastre within site perimeter	Residence within 2km of a wind turbine
Involved	Uninvolved


**EPURON**

PROJECT

**Rye Park Wind Farm**

TITLE		
Northern Region - Project Corridor		
SCALE	DATE	DRAWN
1:30,000 at A1	29/04/16	VR



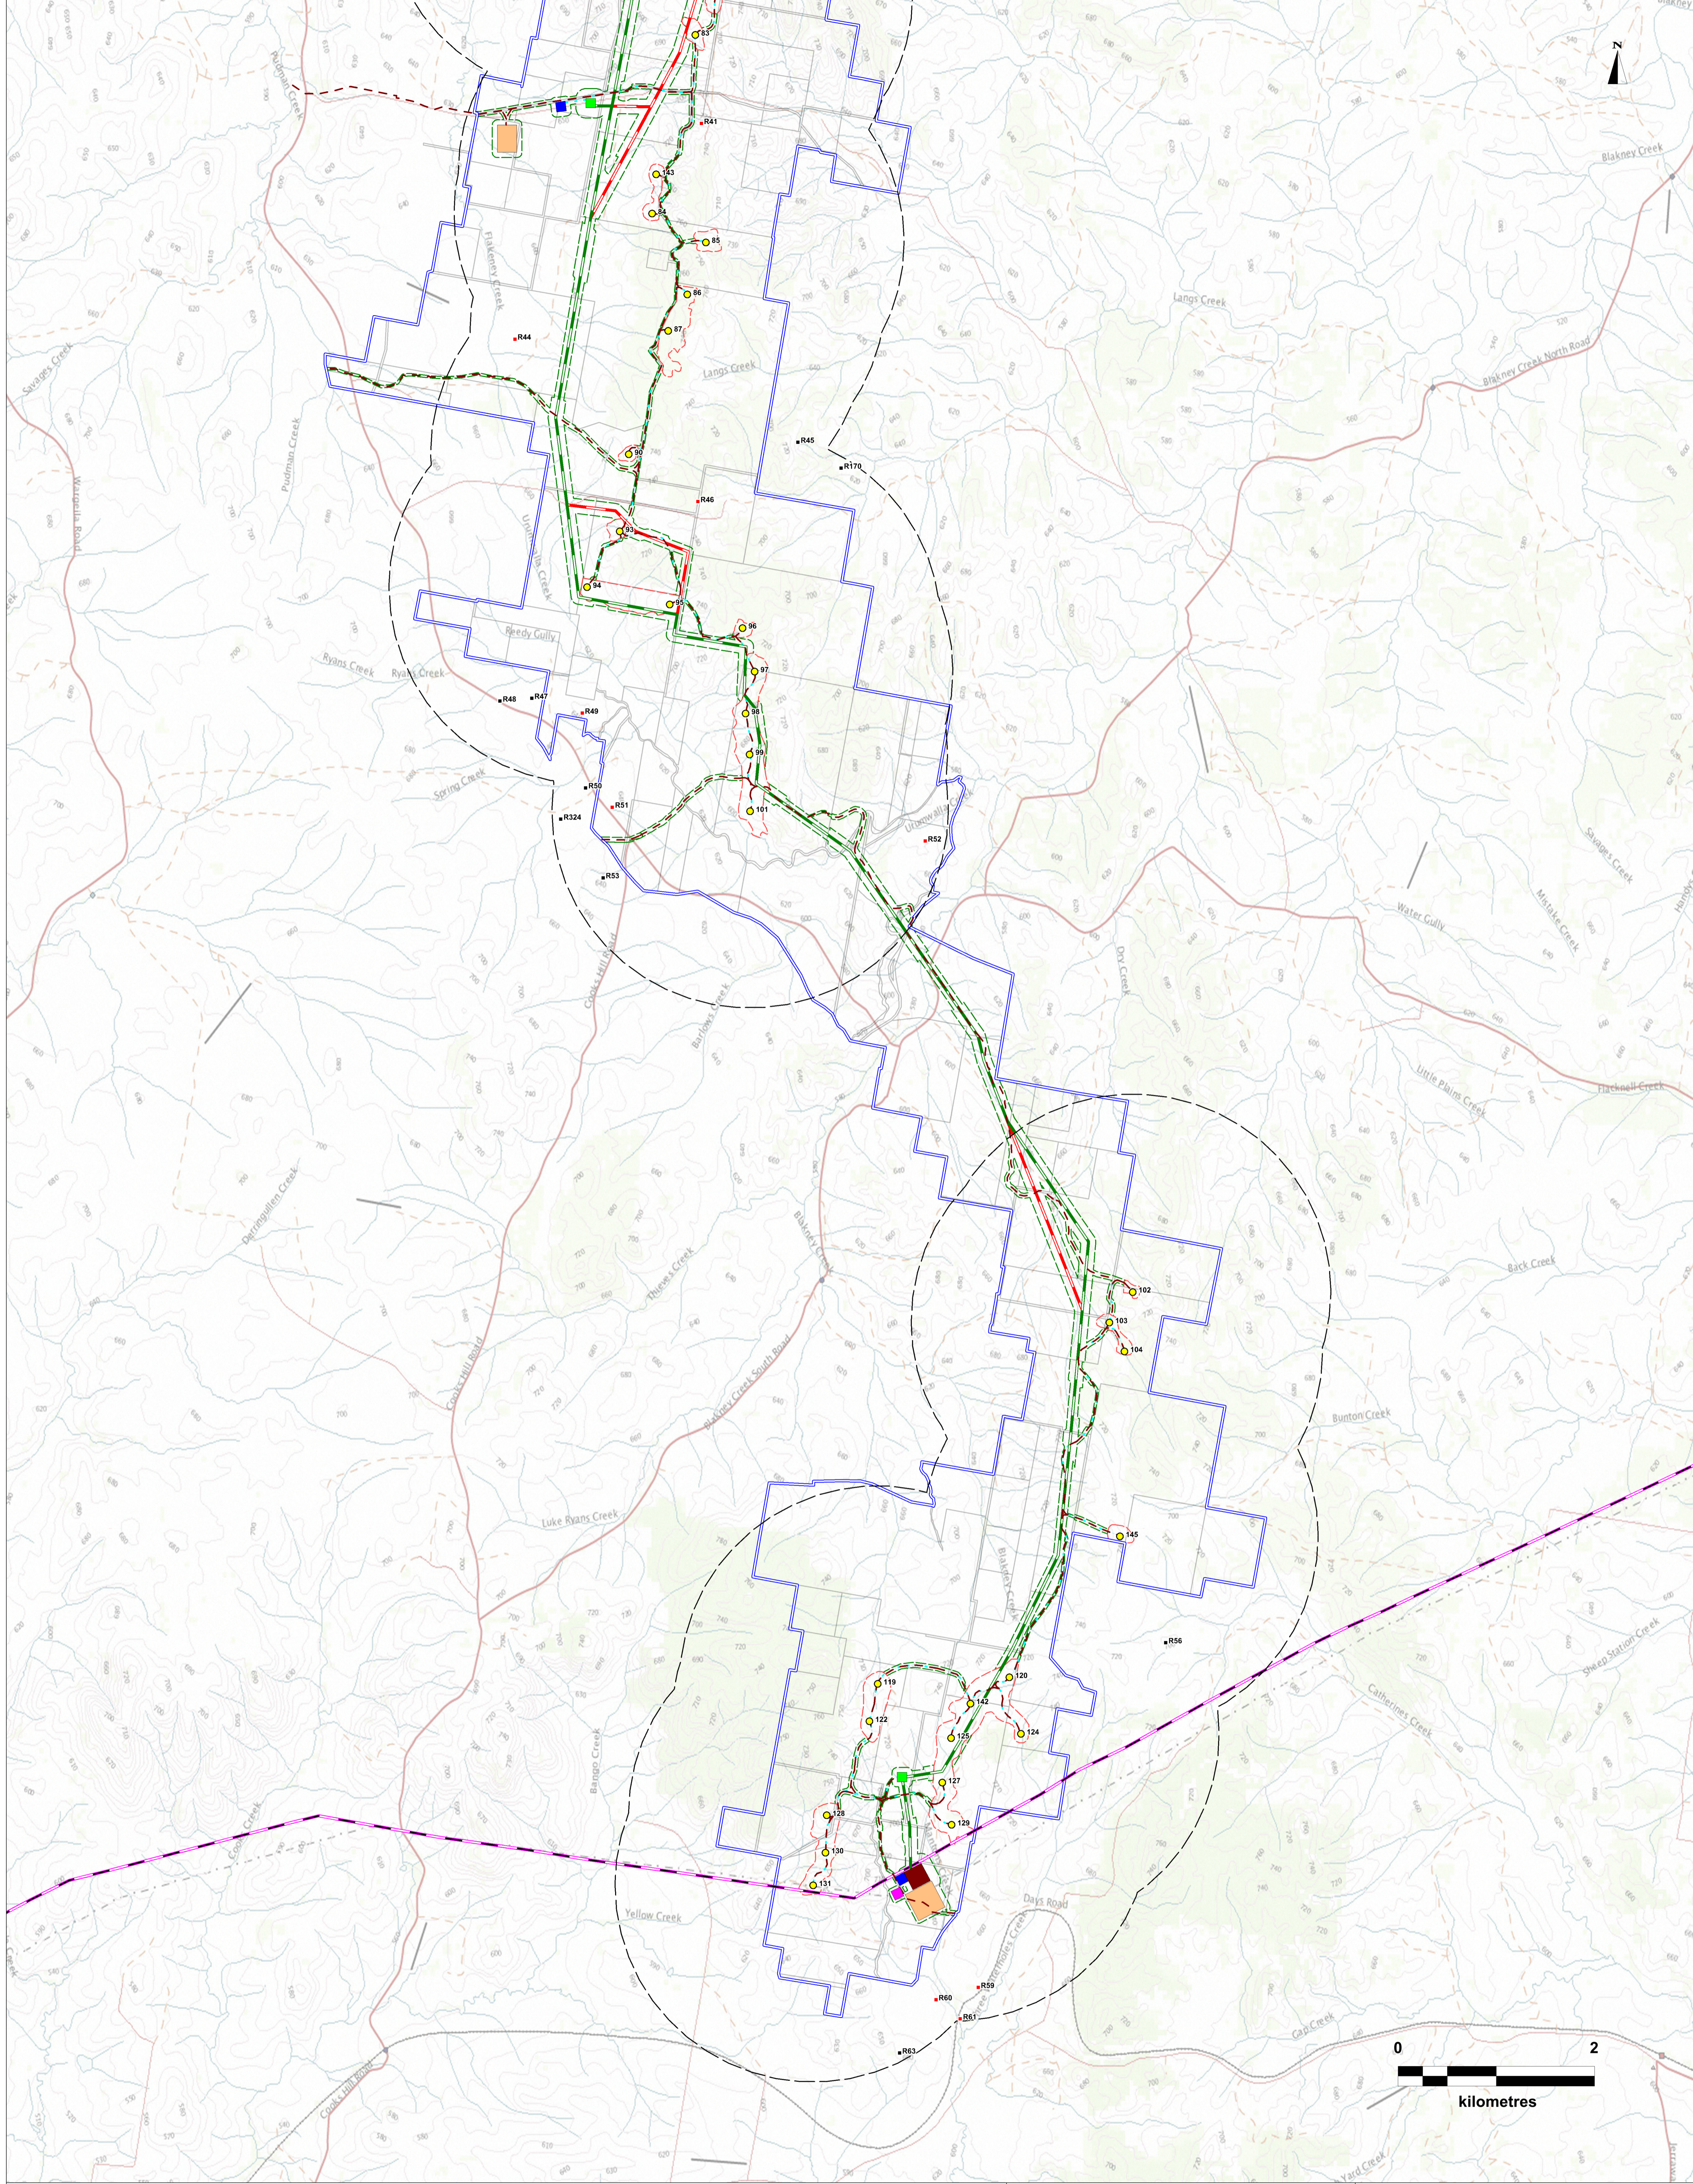

LEGEND	
	Proposed wind turbine
	Site Perimeter
	Turbine Corridor
	Infrastructure Corridor
	Proposed access track
	Proposed underground reticulation
	Existing 132kV transmission line
	Existing 330kV transmission line
	Preferred overhead 330kV powerline
	Alternative overhead 330kV powerline
	Preferred overhead 33kV powerline
	Alternative overhead 33kV powerline
	Collection substation
	Connection substation
	Proposed concrete batch plant
	Proposed construction compound
	Proposed O&M building
	2km turbine buffer
	Cadastre within site perimeter
	Residence within 2km of a wind turbine
	Involved
	Uninvolved

**EPURON**

PROJECT

**Rye Park Wind Farm**

TITLE		
Southern Region - Project Corridor		
SCALE	DATE	DRAWN
1:30,000 at A1	29/04/16	VR