


Disclaimer:  
This plan was prepared for the purpose and exclusive use of Goldwind Australia. Goldwind Australia gives no warranty in relation to the data (including accuracy, reliability, completeness or suitability) and accepts no liability for any loss, damage or costs (including consequential damage) relating to any use of the data in this map.

Projection: GDA94 MGA56

• LEGEND

- Site Perimeter
- Cadastral Boundary
- 10m Contour
- Turbine Layout 66
- Approved Turbine Locations
- Involved Residence
- Neighbour Agreement
- Project Footprint (Modified Layout)
- Electrical Reticulation (Modified Layout)
- Access Tracks (Modified Layout)
- Access Tracks (PA Approved)

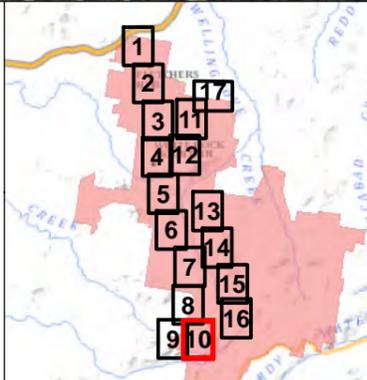

<b>White Rock Wind Farm</b>	
<b>Modification Application: Mapsheet 10 of 18</b>	
<ul style="list-style-type: none"> <li>• DATE 4/12/2015</li> <li>• SCALE 1:5,000 @ A3</li> <li>• STATUS Approved</li> </ul>	<ul style="list-style-type: none"> <li>• PRODUCED I.Mackey</li> <li>• CHECKED A.Maddocks</li> <li>• APPROVED J.Bembrick</li> </ul>
<ul style="list-style-type: none"> <li>• PROJECT</li> <li>• DRAWING No. WRWF_MOD3_010_1G</li> </ul>	<ul style="list-style-type: none"> <li>• REV 1F</li> </ul>





Disclaimer:  
This plan was prepared for the purpose and exclusive use of Goldwind Australia. Goldwind Australia gives no warranty in relation to the data (including accuracy, reliability, completeness or suitability) and accepts no liability for any loss, damage or costs (including consequential damage) relating to any use of the data in this map.

Projection: GDA94 MGA56

• LEGEND

-  Site Perimeter
-  Cadastral Boundary
-  10m Contour
-  Turbine Layout 66
-  Approved Turbine Locations
-  Project Footprint (Modified Layout)
-  Electrical Reticulation (Modified Layout)
-  Access Tracks (Modified Layout)
-  Access Tracks (PA Approved)

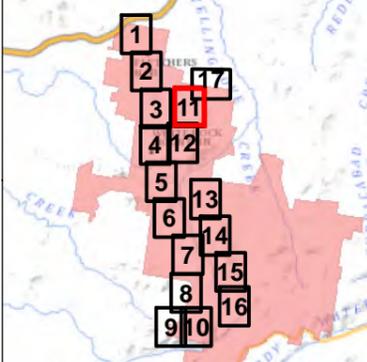
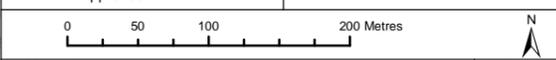
<b>White Rock Wind Farm</b>	
<b>Modification Application: Mapsheet 11 of 18</b>	
<p>• DATE 4/12/2015</p> <p>• SCALE 1:5,000 @ A3</p> <p>• STATUS Approved</p>	<p>• PRODUCED I.Mackey</p> <p>• CHECKED A.Maddocks</p> <p>• APPROVED J.Bembrick</p>
<p>0 50 100 200 Metres</p> 	
<p>• DRAWING No. WRWF_MOD3_010_1G</p>	<p>• REV 1F</p>

360500

361000

361500

6702000

6701500

6701000



Potential 33kV Overhead Line

58

59

60

61

5960

56

57

**GOLDWIND**





Disclaimer:  
This plan was prepared for the purpose and exclusive use of Goldwind Australia. Goldwind Australia gives no warranty in relation to the data (including accuracy, reliability, completeness or suitability) and accepts no liability for any loss, damage or costs (including consequential damage) relating to any use of the data in this map.

Projection: GDA94 MGA56

• LEGEND

-  Site Perimeter
-  Cadastral Boundary
-  10m Contour
-  Turbine Layout 66
-  Approved Turbine Locations
-  33kV Overhead Line
-  Project Footprint (Modified Layout)
-  Permanent Met Mast
-  Electrical Reticulation (Modified Layout)
-  Access Tracks (Modified Layout)
-  Access Tracks (PA)

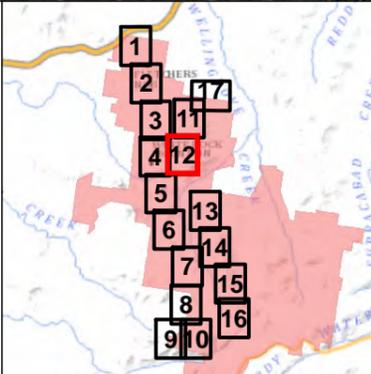
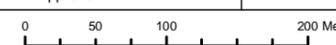
<b>White Rock Wind Farm</b>	
<b>Modification Application: Mapsheet 12 of 18</b>	
• DATE 4/12/2015 • SCALE 1:5,000 @ A3 • STATUS Approved	• PRODUCED I.Mackey • CHECKED A.Maddocks • APPROVED J.Bembrick
	
• DRAWING No. WRWF_MOD3_010_1G_Map12	• REV 1F

361500

362000

362500

6699500

6699000

6698500




Disclaimer:  
This plan was prepared for the purpose and exclusive use of Goldwind Australia. Goldwind Australia gives no warranty in relation to the data (including accuracy, reliability, completeness or suitability) and accepts no liability for any loss, damage or costs (including consequential damage) relating to any use of the data in this map.

Projection: GDA94 MGA56

• LEGEND

- Site Perimeter
- Cadastral Boundary
- 10m Contour
- Turbine Layout 66
- Approved Turbine Locations
- Project Footprint (Modified Layout)
- Electrical Reticulation (Modified Layout)
- 132kV Overhead Line (Modified Layout)
- 33kV Overhead Line
- Access Tracks (Modified Layout)
- Access Tracks (PA Approved)

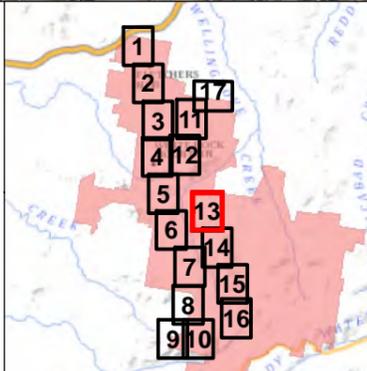

<b>White Rock Wind Farm</b>	
<b>Modification Application: Mapsheet 13 of 18</b>	
• DATE 4/12/2015 • SCALE 1:5,000 @ A3 • STATUS Approved	• PRODUCED I.Mackey • CHECKED A.Maddocks • APPROVED J.Bembrick
0 50 100 200 Metres	
• DRAWING No. WRWF_MOD3_010_1G	• REV 1F

362000

362500


363000

6698000

6697500

6697000

6696500

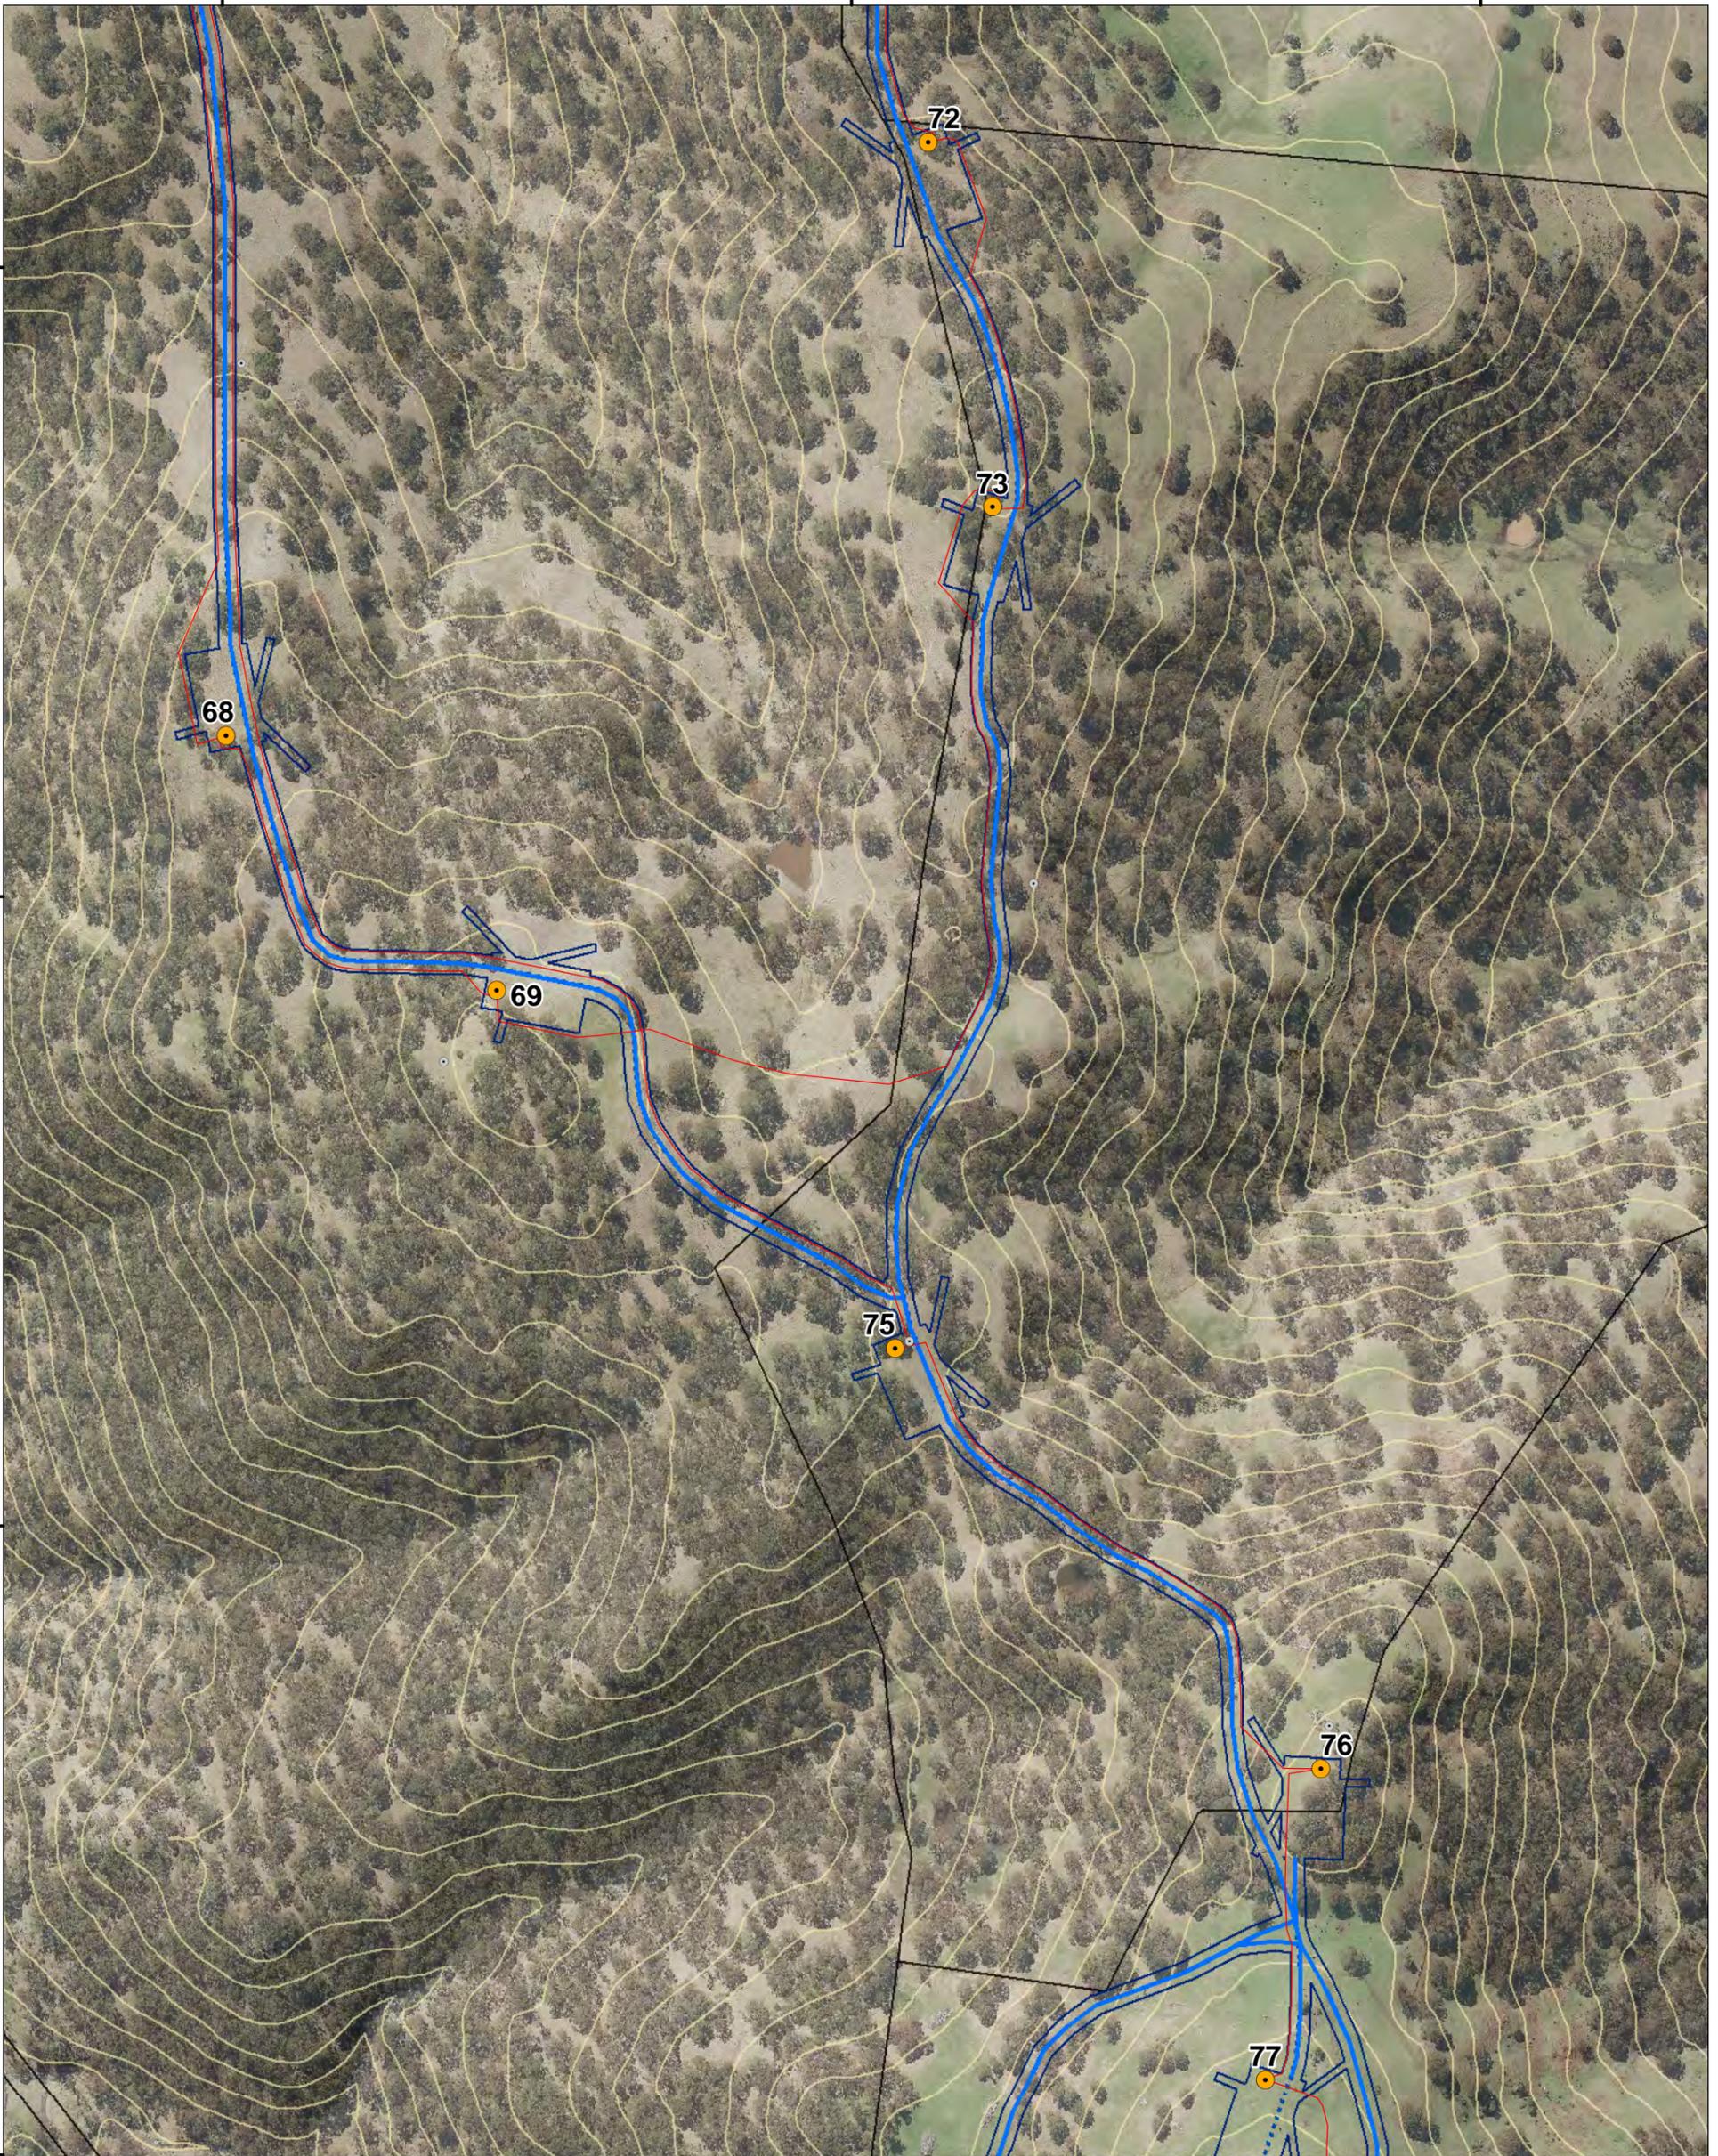



Disclaimer:  
This plan was prepared for the purpose and exclusive use of Goldwind Australia. Goldwind Australia gives no warranty in relation to the data (including accuracy, reliability, completeness or suitability) and accepts no liability for any loss, damage or costs (including consequential damage) relating to any use of the data in this map.

Projection: GDA94 MGA56

• LEGEND

-  Site Perimeter
-  Cadastral Boundary
-  10m Contour
-  Turbine Layout 66
-  Approved Turbine Locations
-  Project Footprint (Modified Layout)
-  Electrical Reticulation (Modified Layout)
-  Access Tracks (Modified Layout)
-  Access Tracks (PA Approved)

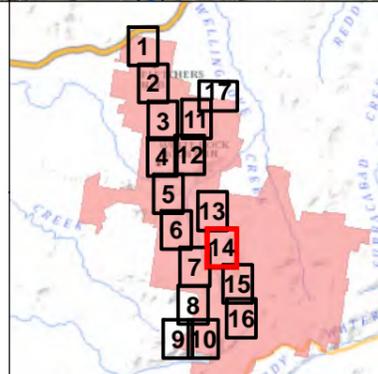
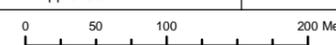
<b>White Rock Wind Farm</b>	
<b>Modification Application: Mapsheet 14 of 18</b>	
<ul style="list-style-type: none"> <li>• DATE 4/12/2015</li> <li>• SCALE 1:5,000 @ A3</li> <li>• STATUS Approved</li> </ul>	<ul style="list-style-type: none"> <li>• PRODUCED I.Mackey</li> <li>• CHECKED A.Maddocks</li> <li>• APPROVED J.Bembrick</li> </ul>
	
<ul style="list-style-type: none"> <li>• DRAWING No. WRWF_MOD3_010_1G</li> </ul>	<ul style="list-style-type: none"> <li>• REV 1F</li> </ul>

363000


363500

6696500

6696000

6695500

6695000

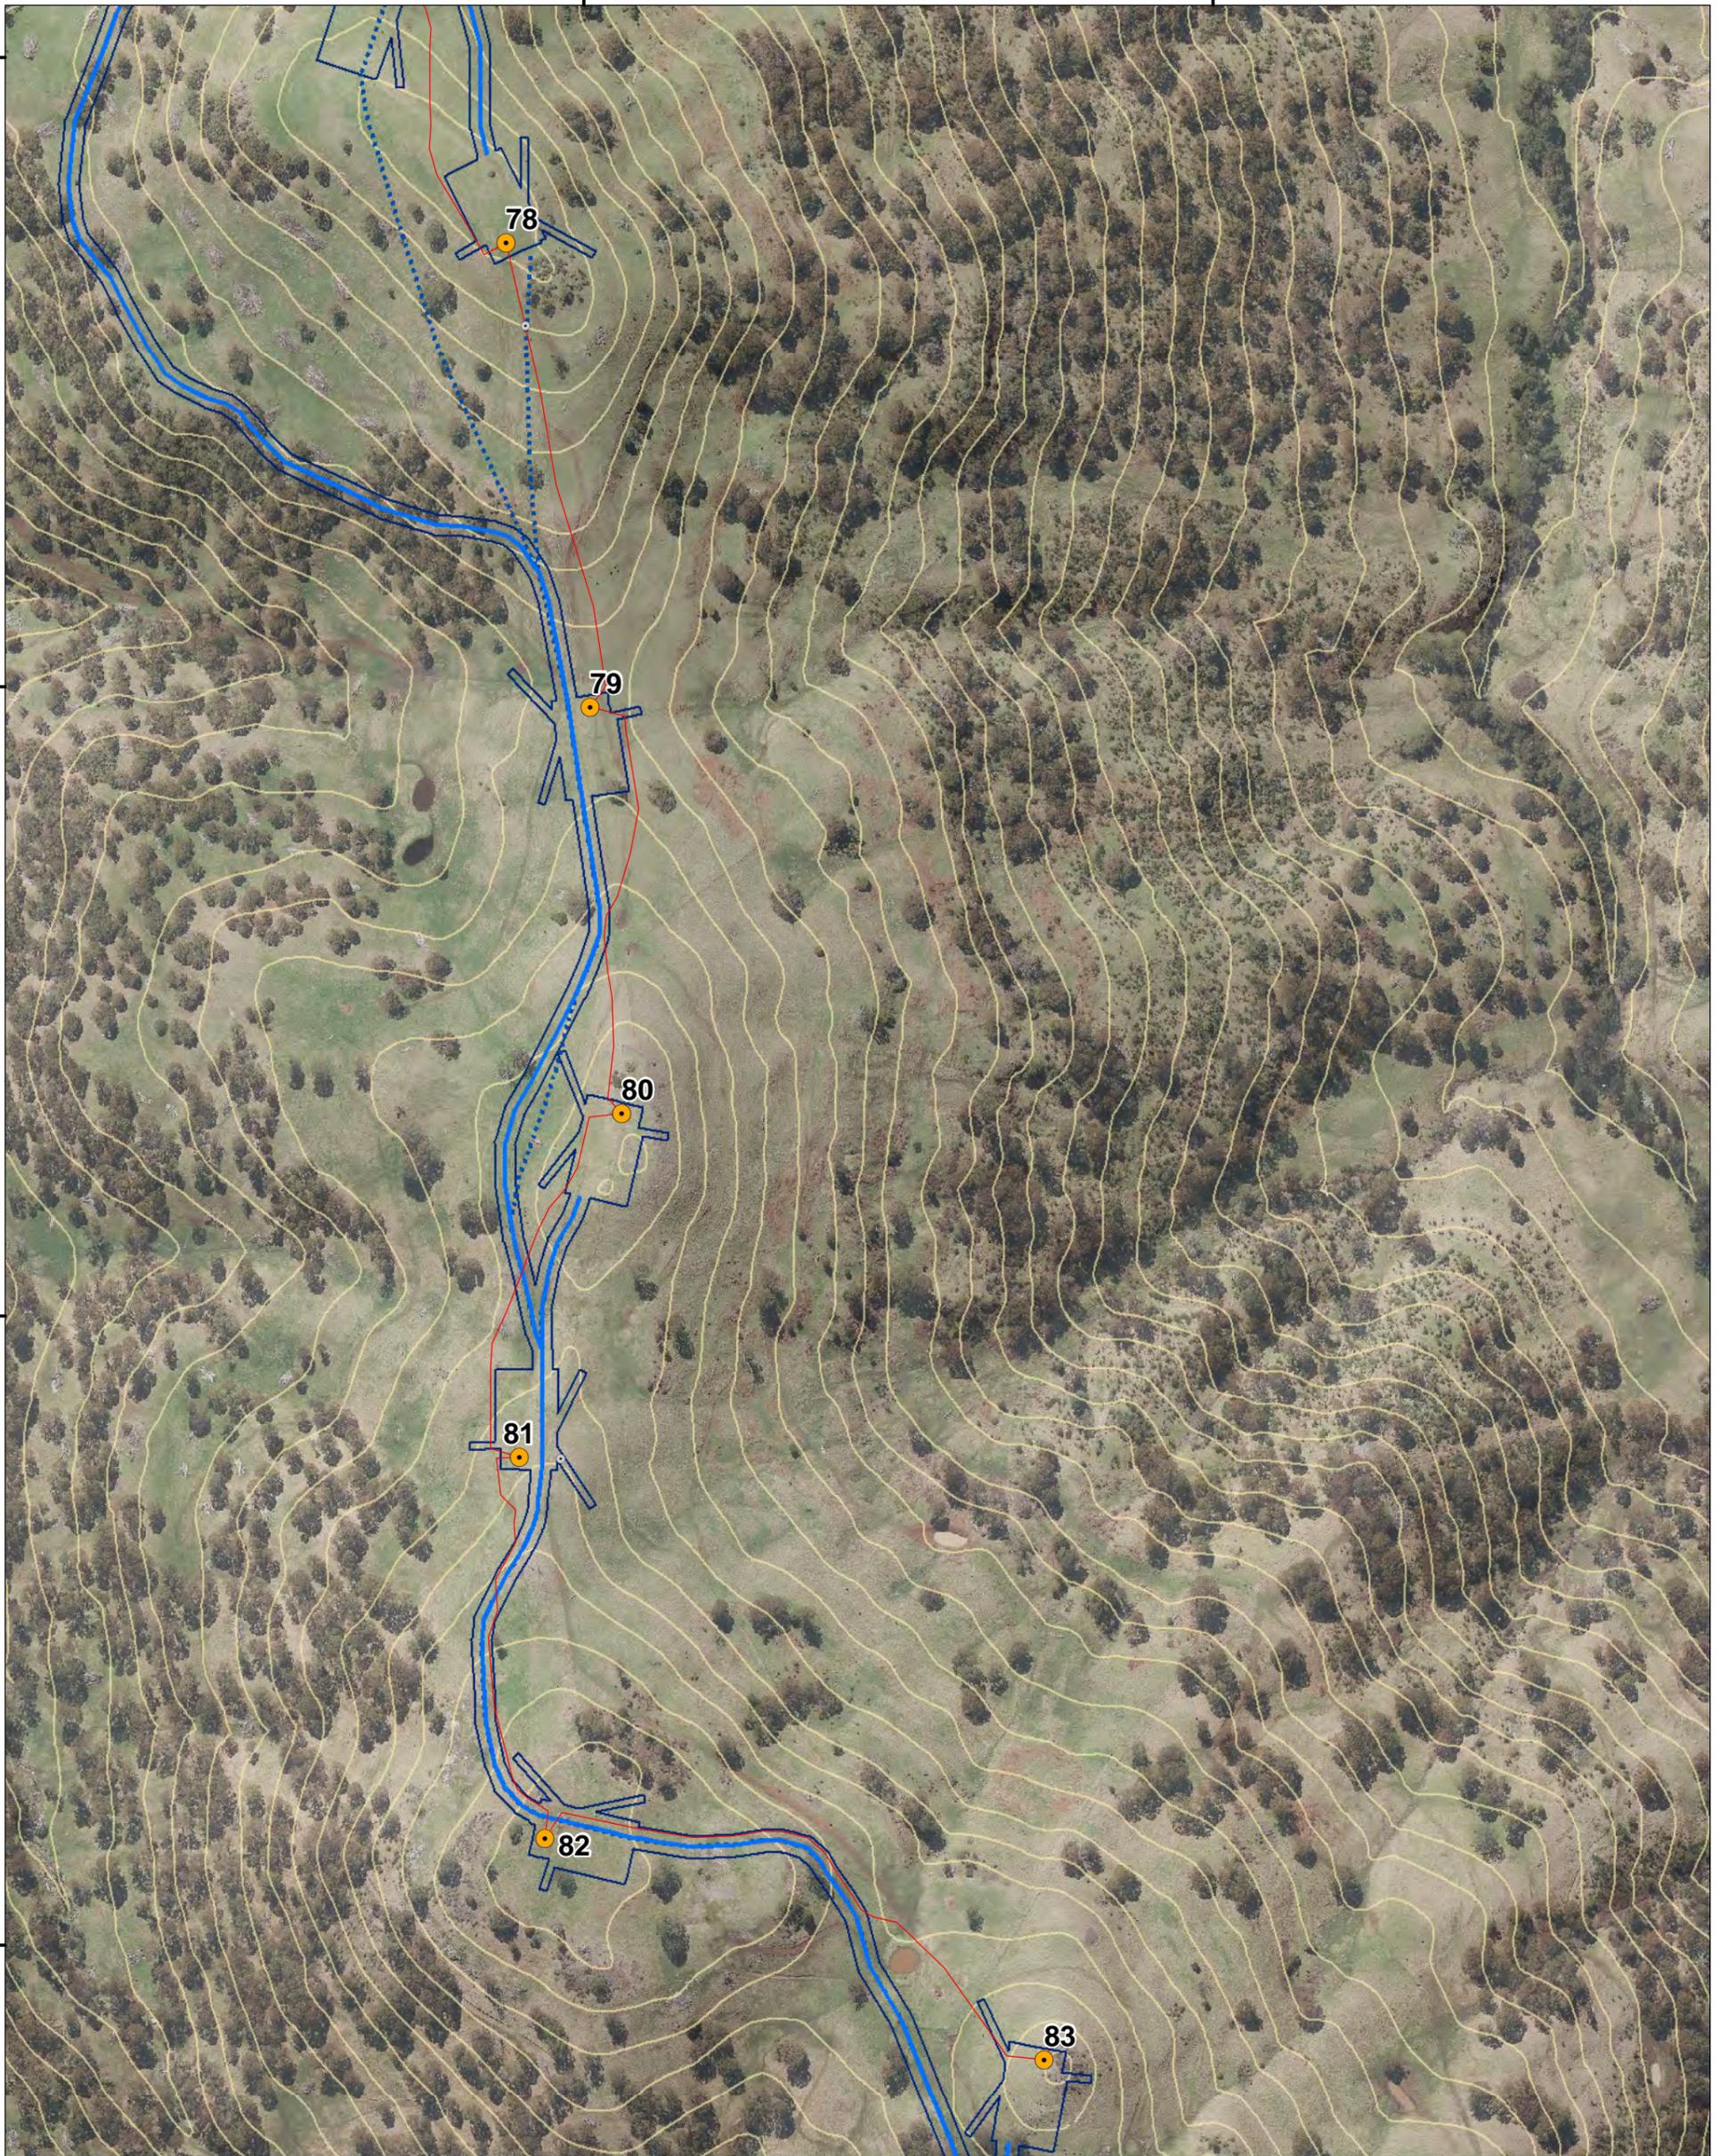


Disclaimer:  
This plan was prepared for the purpose and exclusive use of Goldwind Australia. Goldwind Australia gives no warranty in relation to the data (including accuracy, reliability, completeness or suitability) and accepts no liability for any loss, damage or costs (including consequential damage) relating to any use of the data in this map.

Projection: GDA94 MGA56

• LEGEND

- Site Perimeter
- Cadastral Boundary
- 10m Contour
- Turbine Layout 66
- ⊙ Approved Turbine Locations
- Project Footprint (Modified Layout)
- Electrical Reticulation (Modified Layout)
- Access Tracks (Modified Layout)
- Access Tracks (PA Approved)

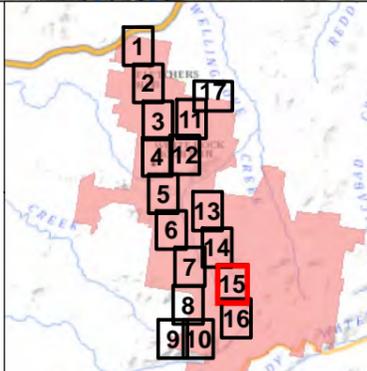

<b>White Rock Wind Farm</b>	
<b>Modification Application: Mapsheet 15 of 18</b>	
<ul style="list-style-type: none"> <li>• DATE 4/12/2015</li> <li>• SCALE 1:5,000 @ A3</li> <li>• STATUS Approved</li> </ul>	<ul style="list-style-type: none"> <li>• PRODUCED I.Mackey</li> <li>• CHECKED A.Maddocks</li> <li>• APPROVED J.Bembrick</li> </ul>
<ul style="list-style-type: none"> <li>• DRAWING No. WRWF_MOD3_010_1G</li> </ul>	<ul style="list-style-type: none"> <li>• REV 1F</li> </ul>

363000

363500

364000

6694500

6694000

6693500



**GOLDWIND**

**PROJECT MANAGEMENT**

Disclaimer: This plan was prepared for the purpose and exclusive use of Goldwind Australia. Goldwind Australia gives no warranty in relation to the data (including accuracy, reliability, completeness or suitability) and accepts no liability for any loss, damage or costs (including consequential damage) relating to any use of the data in this map.

Projection: GDA94 MGA56

**LEGEND**


- Site Perimeter
- Cadastral Boundary
- 10m Contour
- Turbine Layout 66
- Approved Turbine Locations
- Involved Residence
- Project Footprint (Modified Layout)
- Electrical Reticulation (Modified Layout)
- Access Tracks (Modified Layout)
- Access Tracks (PA Approved)

**Facilities (Modified Layout)**

- Operation & Maintenance Facility
- Temporary Construction Compound/ Concrete Batching Plant
- Laydown Area

**Facilities (PA Compliant)**

- Operation & Maintenance Facility
- Temporary Construction Compound
- Laydown Area & Batching Plant

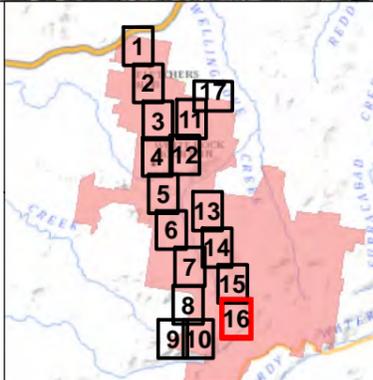

**White Rock Wind Farm**

**Modification Application: Mapsheet 16 of 18**

DATE: 4/12/2015  
 SCALE: 1:5,000 @ A3  
 STATUS: Approved

PRODUCED: I.Mackey  
 CHECKED: A.Maddocks  
 APPROVED: J.Bembrick

DRAWING No: WRWF\_MOD3\_010\_1G\_Map16  
 REV: 1F

0 50 100 200 Metres

6704500

6704000

363000

362500

362000

361500



Proposed Temporary Construction Compound

Proposed Laydown Area




Disclaimer:  
This plan was prepared for the purpose and exclusive use of Goldwind Australia. Goldwind Australia gives no warranty in relation to the data (including accuracy, reliability, completeness or suitability) and accepts no liability for any loss, damage or costs (including consequential damage) relating to any use of the data in this map.

Projection: GDA94 MGA56

LEGEND


- Site Perimeter
- Cadastral Boundary
- 10m Contour
- Project Footprint (Modified Layout)
- Access Tracks (Modified Layout)
- Access Tracks (PA Approved)
- Facilities (Modified Layout)**
- Temporary Construction Compound
- Laydown Area
- Facilities (PA Compliant)**
- Temporary Construction Compound
- Laydown Area

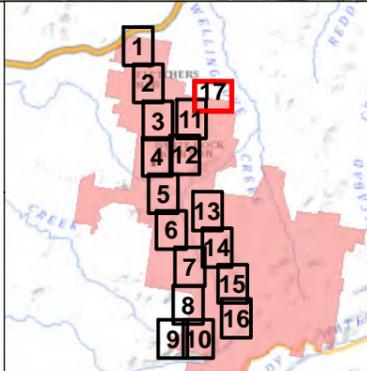

<p><b>White Rock Wind Farm</b></p>	
<p><b>Modification Application: Mapsheet 17 of 18</b></p>	
<p>DATE: 4/12/2015</p> <p>SCALE: 1:5,000 @ A3</p> <p>STATUS: Approved</p>	<p>PRODUCED: I.Mackey</p> <p>CHECKED: A.Maddocks</p> <p>APPROVED: J.Bembrick</p>
<p>0 50 100 200 Metres</p>	
<p>DRAWING No: WRWF_MOD3_010_1G</p>	<p>REV: 1F</p>

356000 357000 358000 359000 360000 361000 362000

6707000  
6706000  
6705000  
6704000  
6703000  
6702000  
6701000  
6700000  
6699000

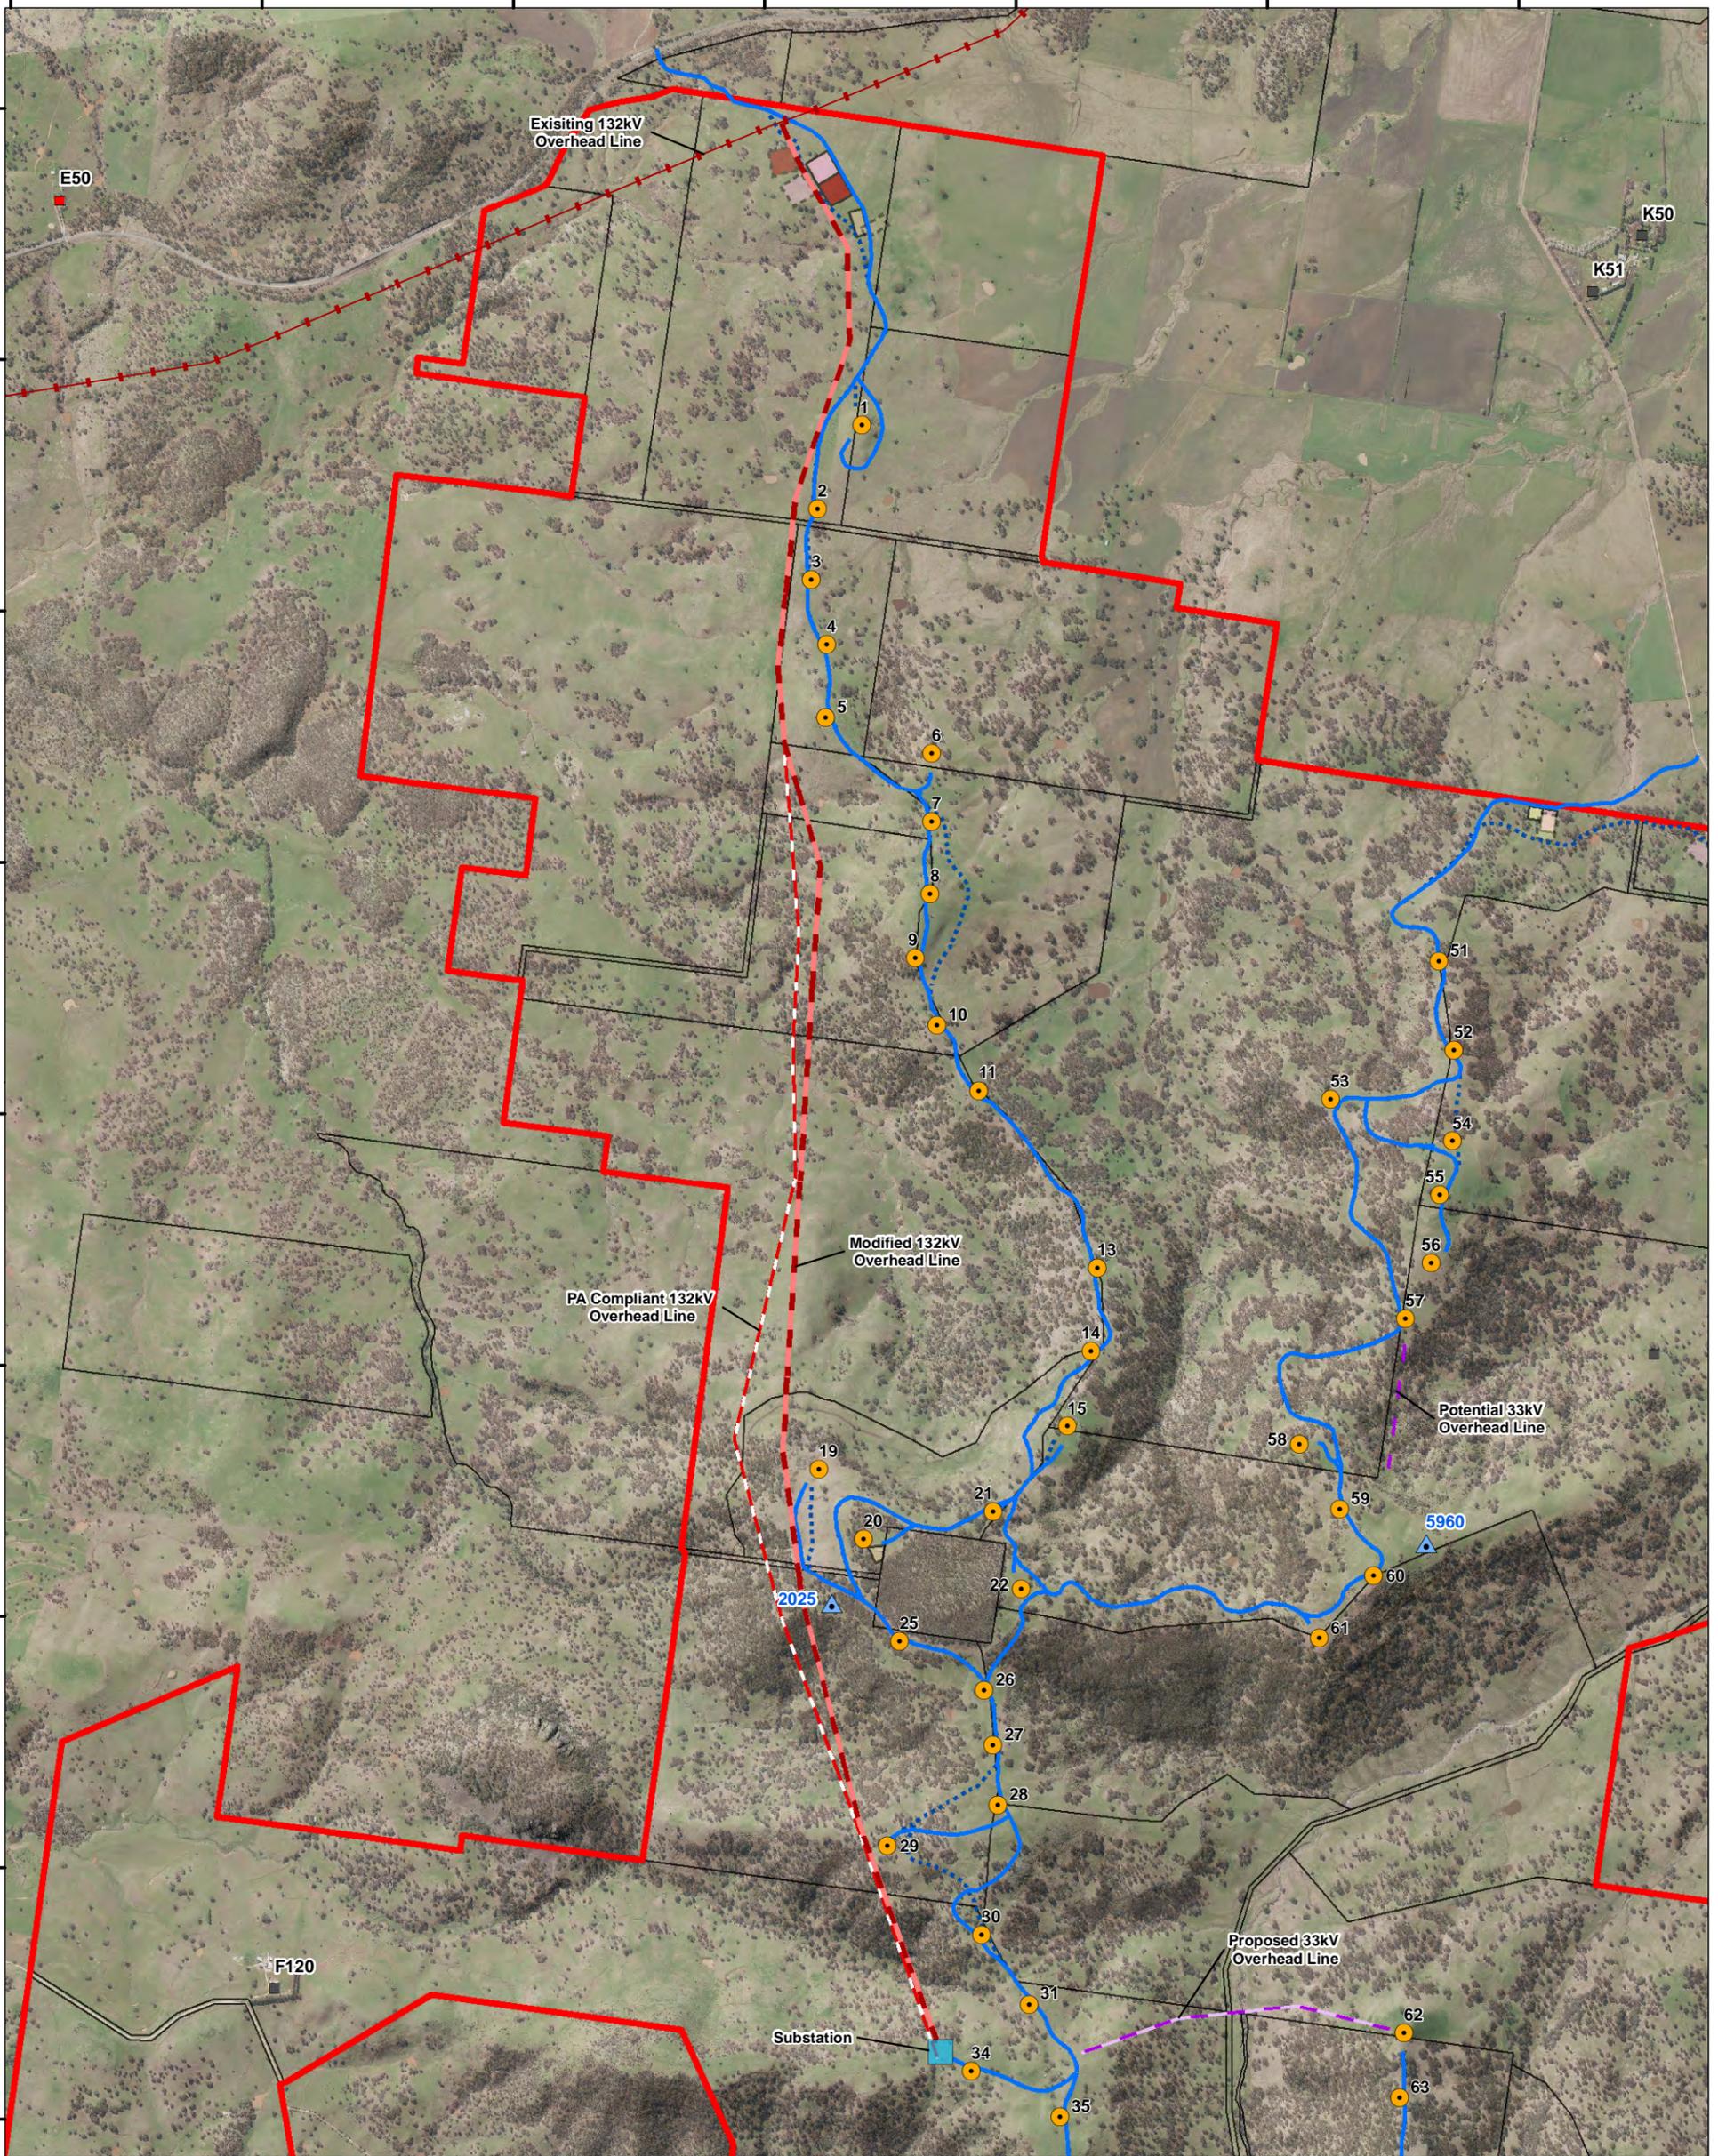

Disclaimer:  
This plan was prepared for the purpose and exclusive use of Goldwind Australia. Goldwind Australia gives no warranty in relation to the data (including accuracy, reliability, completeness or suitability) and accepts no liability for any loss, damage or costs (including consequential damage) relating to any use of the data in this map.


Projection: GDA94 MGA56

LEGEND

- Site Perimeter
- Cadastral Boundary
- Turbine Layout 66
- Involved Residence
- Uninvolved Residence
- Permanent Met Mast
- Existing 132kV Transmission Line
- 132kV Overhead Line (PA Compliant)
- 132kV Overhead Line (Modified Layout)
- 33kV Overhead Line
- Substation / Switchyard
- Access Tracks (Modified Layout)
- Access Tracks (PA Compliant)

Facilities (PA Compliant)

- Operation & Maintenance Facility
  - Temporary Construction Compound
  - Laydown Area
  - Concrete Batching Plant
- Facilities (Modified Layout)
- Operation & Maintenance Facility
  - Temporary Construction Compound
  - Laydown Area; Laydown
  - Concrete Batching Plant

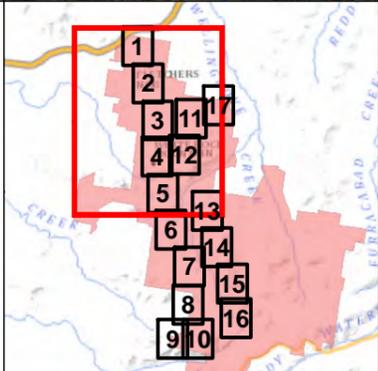

<b>White Rock Wind Farm</b>	
<b>Modification Application: Mapsheet 18 of 18</b>	
<ul style="list-style-type: none"> <li>• DATE 4/12/2015</li> <li>• SCALE 1:25,000 @ A3</li> <li>• STATUS Approved</li> </ul>	<ul style="list-style-type: none"> <li>• PRODUCED I.Mackey</li> <li>• CHECKED J.Berbrick</li> <li>• APPROVED A.Maddocks</li> </ul>
<ul style="list-style-type: none"> <li>• DRAWING No. WRWF_MOD3_010_1G_Map18</li> </ul>	<ul style="list-style-type: none"> <li>• REV 1E</li> </ul>